

4

3

2

1

- 1




UNIONTECH: 3D PRINT APPROX 7.06" x 5.25" x 2.23"
- 2

FINISH: NONE
- 3


#1/4-20 THREADED
- 4

FOR ADDITONAL GEOMETRY REFER TO SOLID MODEL MOUNT, APOLLO ANTENNA GULPER.SLDPRT
- 5

ALL X.XX AND X.XXX TOLERANCES ARE +/- 0.010", UNLESS OTHERWISE NOTED

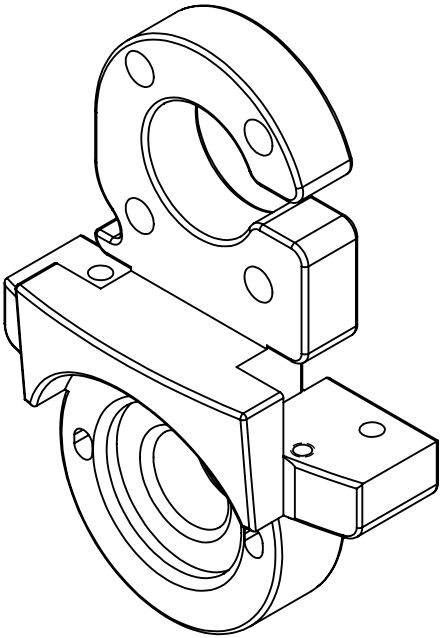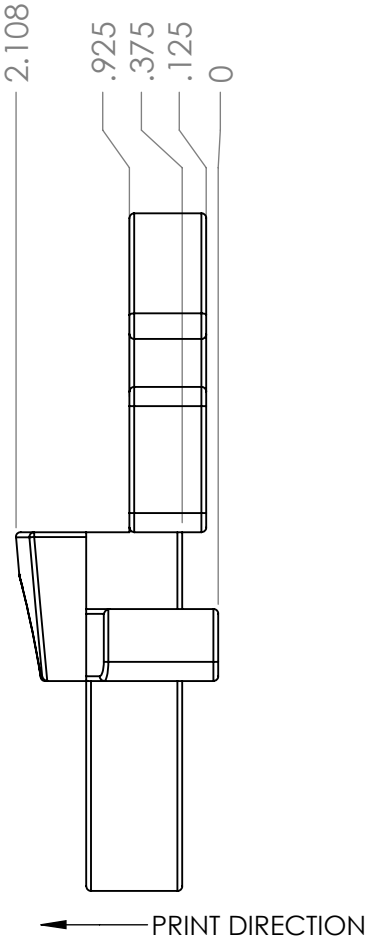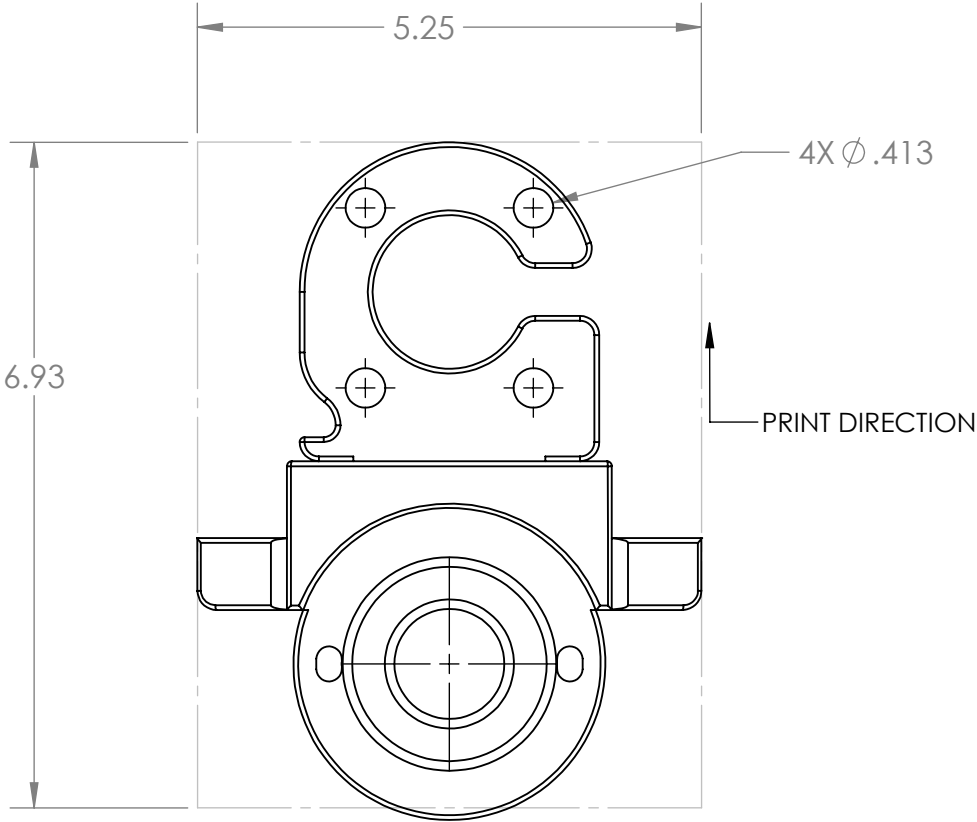

ISOMETRIC VIEW
FOR REFERENCE ONLY

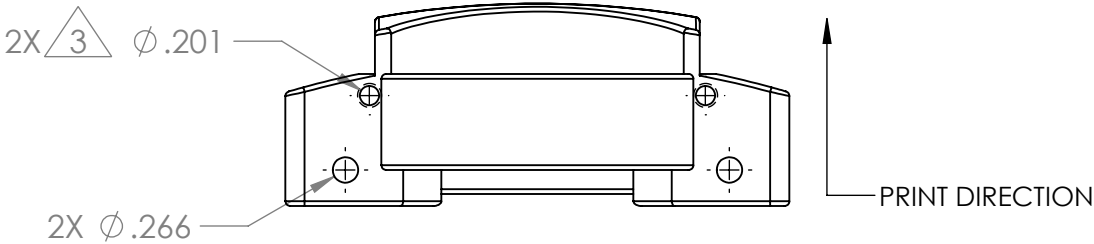

PROPRIETARY AND CONFIDENTIAL
THE INFORMATION CONTAINED IN THIS
DRAWING IS THE SOLE PROPERTY OF
<INSERT COMPANY NAME HERE>. ANY
REPRODUCTION IN PART OR AS A WHOLE
WITHOUT THE WRITTEN PERMISSION OF
<INSERT COMPANY NAME HERE> IS
PROHIBITED.

		UNLESS OTHERWISE SPECIFIED:		NAME	DATE	TITLE: MOUNT, APOLLO ANTENNA GULPER		
		DIMENSIONS ARE IN INCHES	DRAWN	E.NOLASCO	31MAY2020			
		TOLERANCES:	CHECKED					
		FRACTIONAL $\pm$	ENG APPR.					
		ANGULAR: MACH $\pm$ BEND $\pm$	MFG APPR.					
		TWO PLACE DECIMAL $\pm$	Q.A.			SIZE B		
		THREE PLACE DECIMAL $\pm$	COMMENTS:					
		INTERPRET GEOMETRIC TOLERANCING PER:						
		MATERIAL				DWG. NO.	REV A	
NEXT ASSY	USED ON	FINISH				SCALE: 1:2	WEIGHT:	SHEET 1 OF 1
APPLICATION		DO NOT SCALE DRAWING						

4

3

2

1