

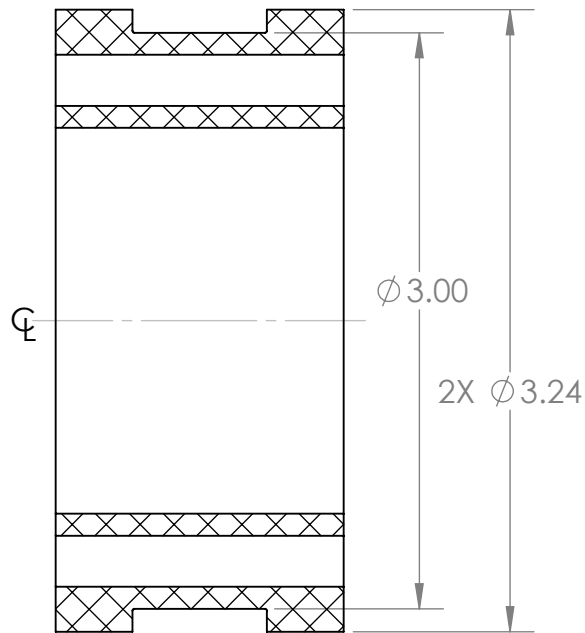
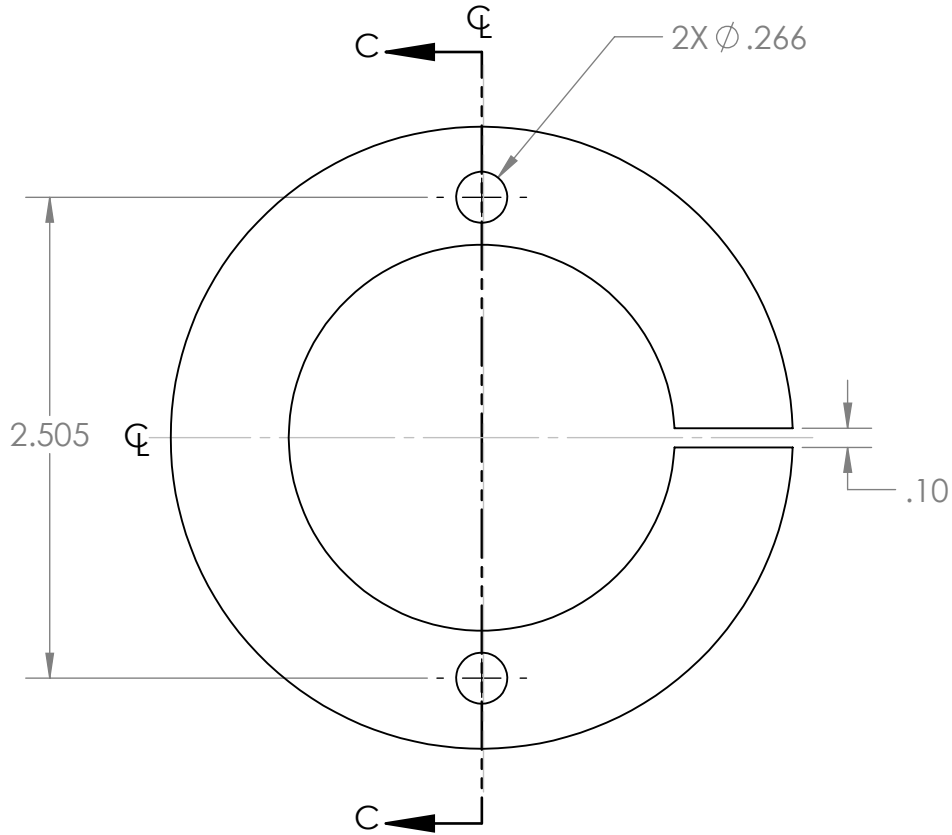


- 1
- UNIONTECH: 3D PRINT APPROX: 3.24" OD x 1.50"
- 2
- FINISH: NONE
- 3
- FOR ADDITONAL GEOMETRY. REFER TO SOLIDMODEL Apollo Hose Clamp Fixture.SLDPRT
- 4
- ALL X.XX AND X.XXX TOLERANCES ARE +/- 0.010", UNLESS OTHERWISE NOTED

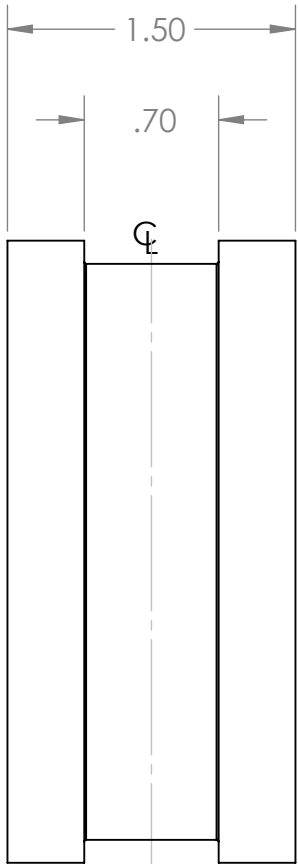

SECTION C-C

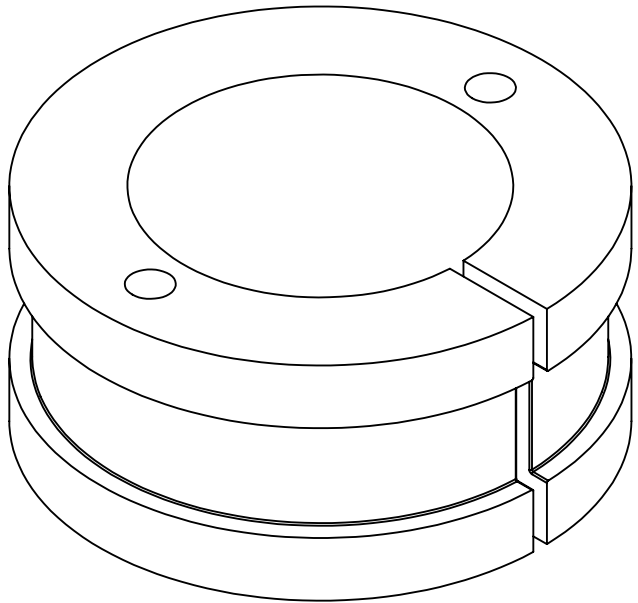

ISOMETRIC VIEW
FOR REFERENCE ONLY

PROPRIETARY AND CONFIDENTIAL
THE INFORMATION CONTAINED IN THIS
DRAWING IS THE SOLE PROPERTY OF
<INSERT COMPANY NAME HERE>. ANY
REPRODUCTION IN PART OR AS A WHOLE
WITHOUT THE WRITTEN PERMISSION OF
<INSERT COMPANY NAME HERE> IS
PROHIBITED.

		UNLESS OTHERWISE SPECIFIED:		NAME	DATE	TITLE:		
		DIMENSIONS ARE IN INCHES	DRAWN					
		TOLERANCES:	CHECKED					
		FRACTIONAL ±	ENG APPR.					
		ANGULAR: MACH ± BEND ±	MFG APPR.					
		TWO PLACE DECIMAL ±	Q.A.			SIZE DWG. NO. REV B Apollo Hose Clamp Fixture		
		THREE PLACE DECIMAL ±	COMMENTS:					
		INTERPRET GEOMETRIC TOLERANCING PER:						
		MATERIAL				SCALE: 1:1	WEIGHT:	SHEET 1 OF 1
NEXT ASSY	USED ON	FINISH						
APPLICATION		DO NOT SCALE DRAWING						