

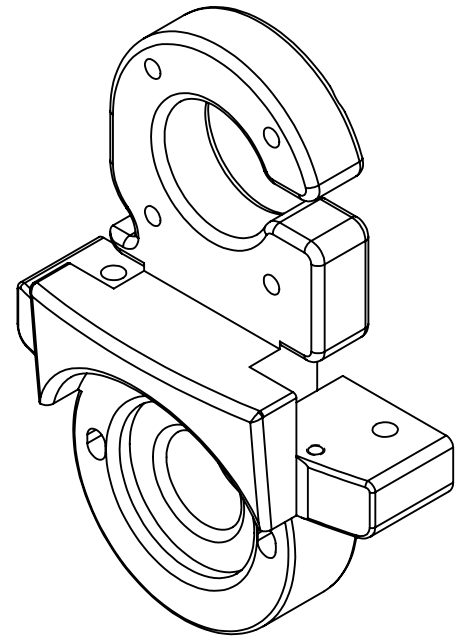
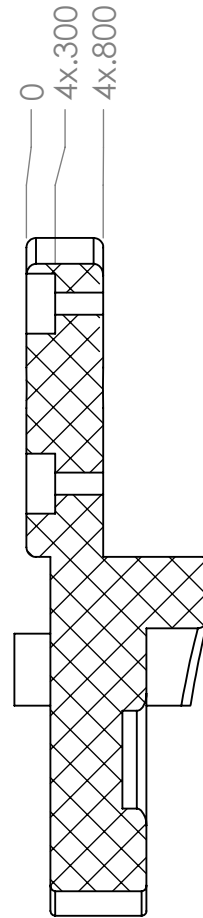
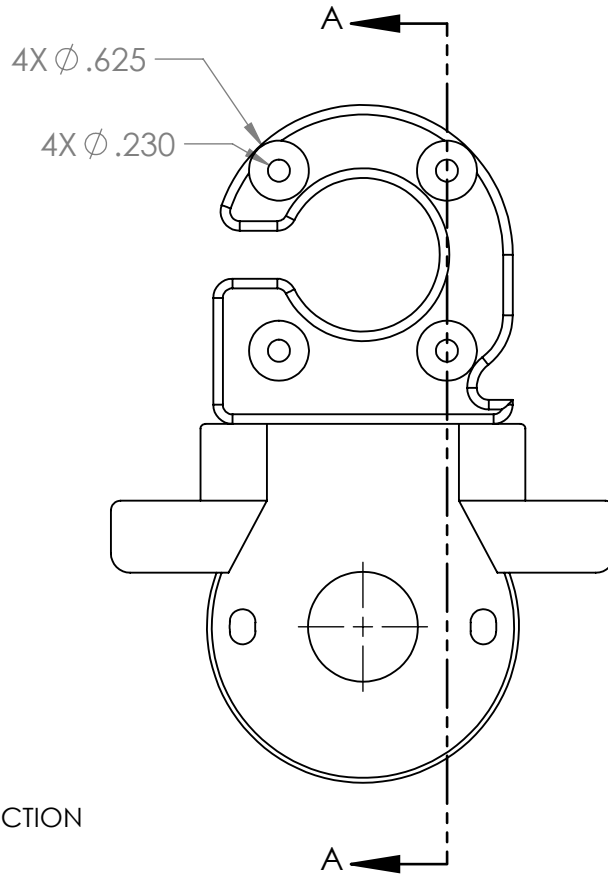
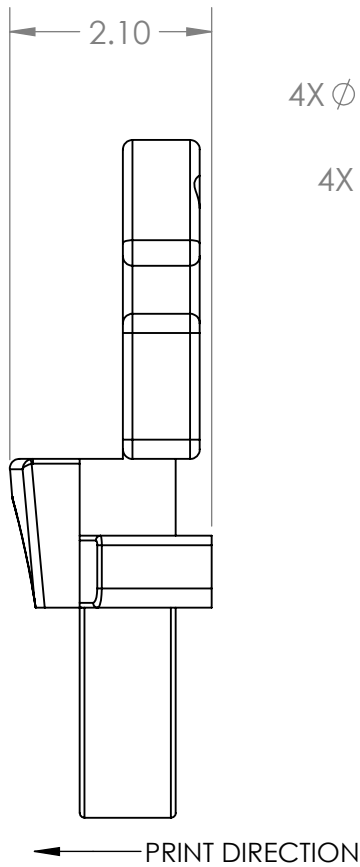


- 1
- UNIONTECH: 3D PRINT APPROX 7.06" x 5.25" x 2.10"
- 2
- FINISH: NONE
- 3
- #1/4-20 THREADED
4.
- FOR ADDITONAL GEOMETRY REFER TO SOLID MODEL MOUNT, APOLLO ANTENNA GULPER.SLDPRT
5.
- ALL X.XX AND X.XXX TOLERANCES ARE +/- 0.010", UNLESS OTHERWISE NOTED

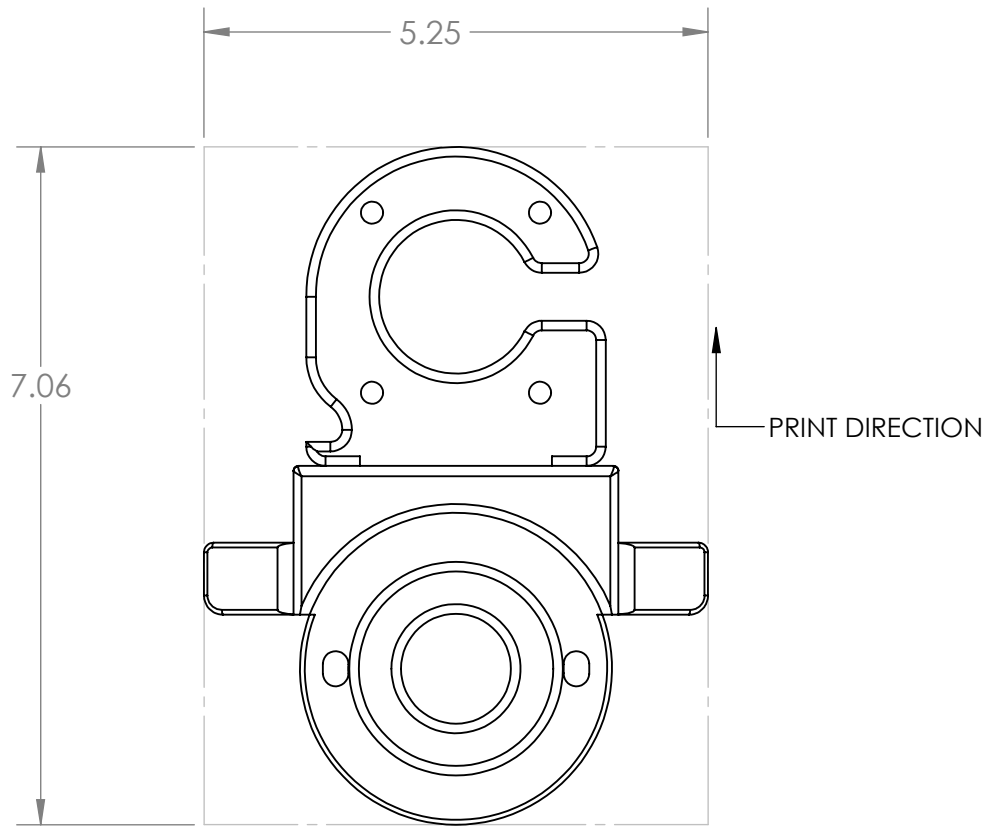

ISOMETRIC VIEW
FOR REFERENCE ONLY

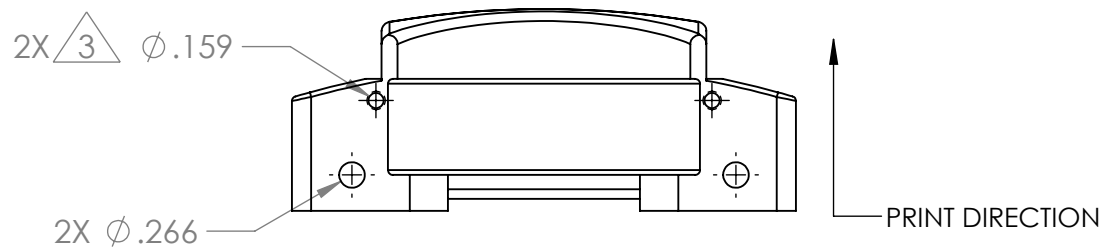

PROPRIETARY AND CONFIDENTIAL
THE INFORMATION CONTAINED IN THIS
DRAWING IS THE SOLE PROPERTY OF
<INSERT COMPANY NAME HERE>. ANY
REPRODUCTION IN PART OR AS A WHOLE
WITHOUT THE WRITTEN PERMISSION OF
<INSERT COMPANY NAME HERE> IS
PROHIBITED.

		UNLESS OTHERWISE SPECIFIED:		NAME	DATE	TITLE: MOUNT, APOLLO ANTENNA GULPER		
		DIMENSIONS ARE IN INCHES	DRAWN	E.NOLASCO	31MAY2020			
		TOLERANCES:	CHECKED					
		FRACTIONAL ±	ENG APPR.					
		ANGULAR: MACH ± BEND ±	MFG APPR.					
		TWO PLACE DECIMAL ±				SIZE DWG. NO. REV B A		
		THREE PLACE DECIMAL ±	Q.A.					
		INTERPRET GEOMETRIC TOLERANCING PER:	COMMENTS:			SCALE: 1:2 WEIGHT: SHEET 1 OF 1		
		MATERIAL						
		FINISH						
	NEXT ASSY	USED ON						
APPLICATION		DO NOT SCALE DRAWING						