

4

3

2


1

- 1




3D PRINTED UNION TECH APPROX 3.68"x 2.03", 1" THICK
- 2

FINISH: NONE

3. FOR ADDITIONAL GEOMETRY, REFER TO SOLID MODEL Adapter for Light Bars_3D.SLDPRT
4. BREAK ALL SHARP EDGES
5. ALL X.XX AND X.XXX TOLERANCES ARE +/- .010, UNLESS OTHERWISE NOTED

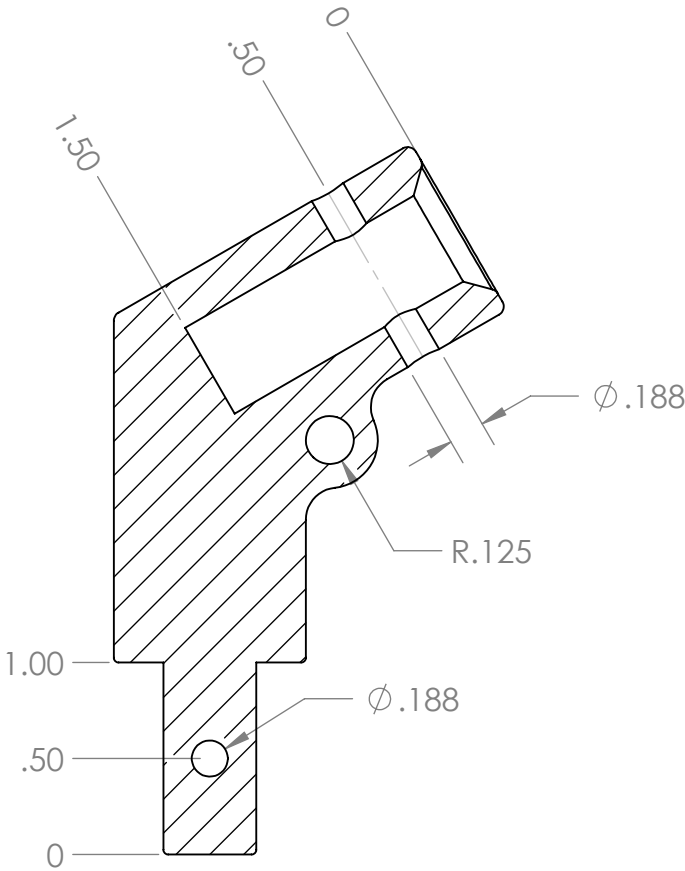

SECTION A-A

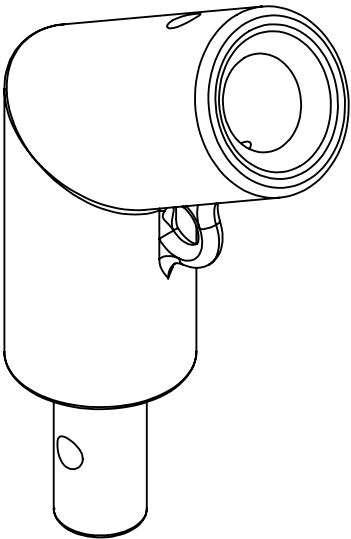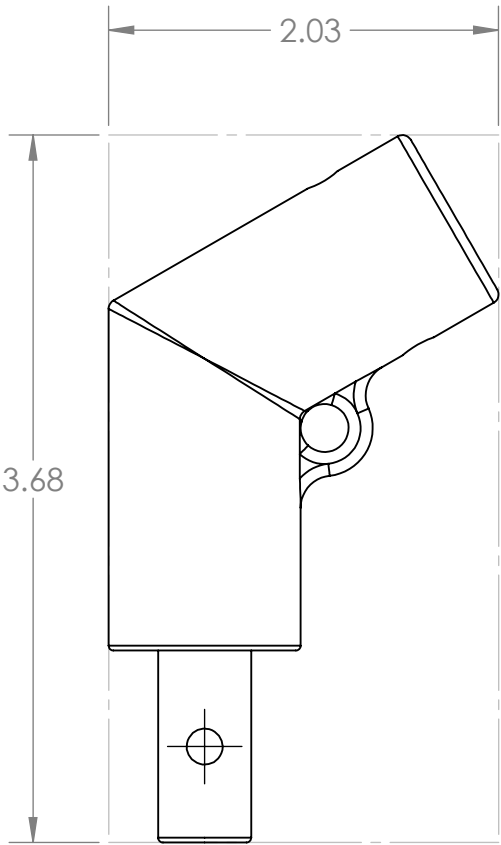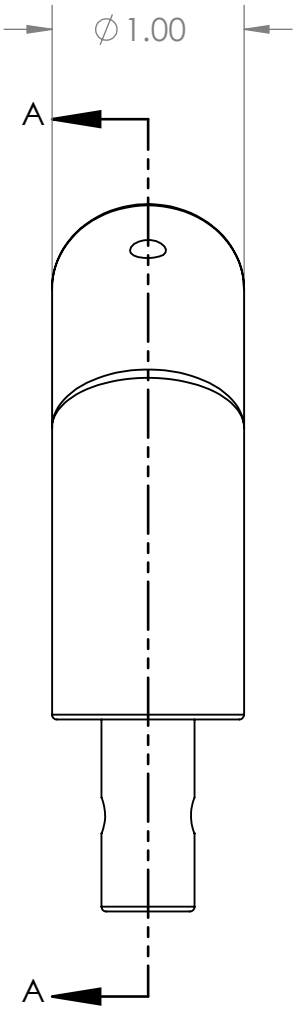

ISOMETRIC VIEW
FOR REFERENCE ONLY

PROPRIETARY AND CONFIDENTIAL
THE INFORMATION CONTAINED IN THIS DRAWING IS THE SOLE PROPERTY OF <INSERT COMPANY NAME HERE>. ANY REPRODUCTION IN PART OR AS A WHOLE WITHOUT THE WRITTEN PERMISSION OF <INSERT COMPANY NAME HERE> IS PROHIBITED.

		UNLESS OTHERWISE SPECIFIED:		NAME	DATE	TITLE:		
		DIMENSIONS ARE IN INCHES TOLERANCES: FRACTIONAL ± ANGULAR: MACH ± BEND ± TWO PLACE DECIMAL ± THREE PLACE DECIMAL ±	DRAWN					
			CHECKED					
			ENG APPR.					
			MFG APPR.					
		INTERPRET GEOMETRIC TOLERANCING PER:	Q.A.			COMMENTS:		
		MATERIAL						
NEXT ASSY	USED ON	FINISH				SIZE B	DWG. NO. Adapter for Light Bars_3D	REV
APPLICATION		DO NOT SCALE DRAWING				SCALE: 1:1	WEIGHT:	SHEET 1 OF 1

4

3

2

1