

4

3

2

1



1 GRADE 2 TITANIUM, 0.490" DIAMETER ROD

2 FINISH: NONE

3. FOR ADDITIONAL GEOMETRY, REFER TO SOLID MODEL HD-COUPLER, LIGHT BAR TI INSERT.SLDPRT

4. BREAK ALL SHARP EDGES

5. ALL X.XX AND X.XXX TOLERANCES ARE +/-0.010, UNLESS OTHERWISE NOTED

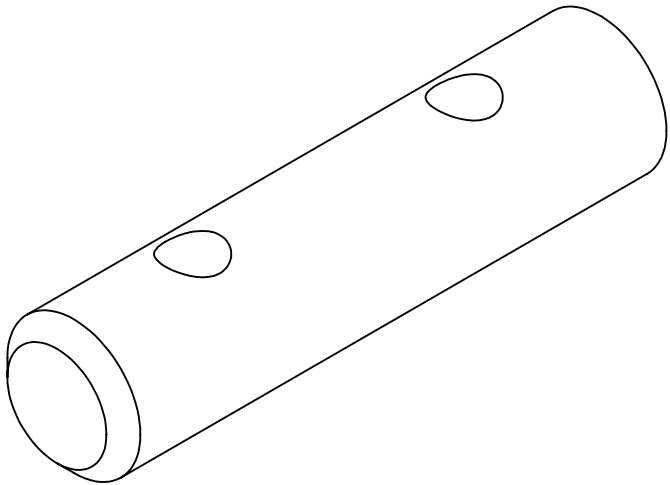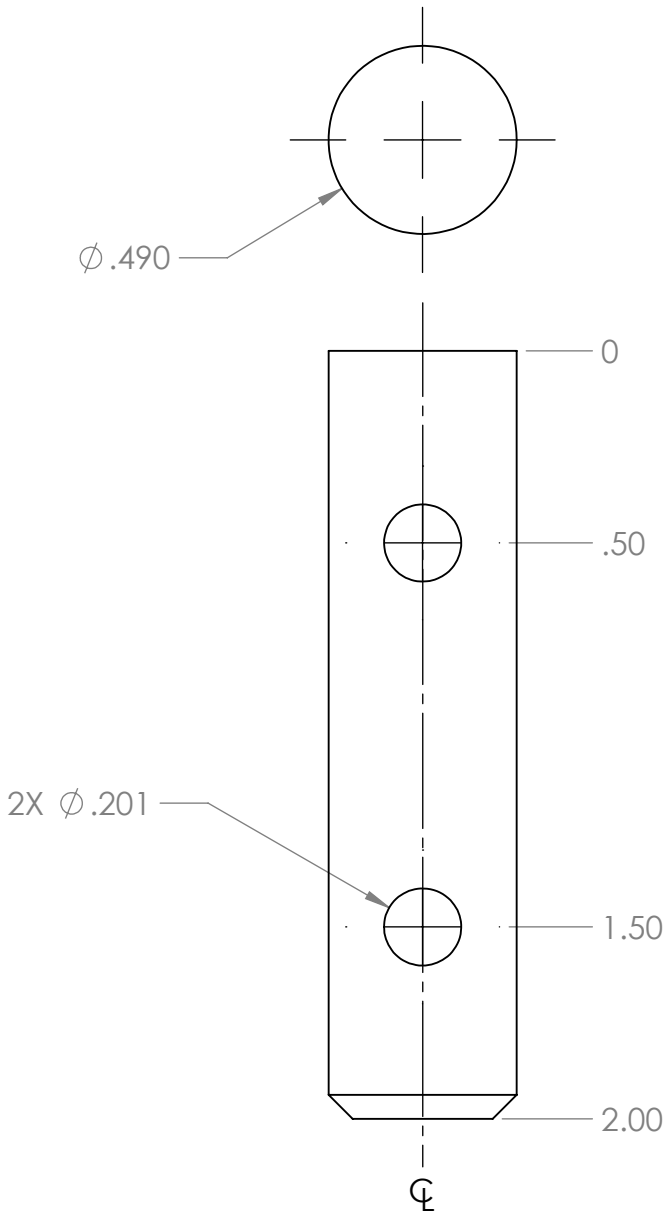

ISOMETRIC VIEW
FOR REFERENCE ONLY

PROPRIETARY AND CONFIDENTIAL
THE INFORMATION CONTAINED IN THIS
DRAWING IS THE SOLE PROPERTY OF
<INSERT COMPANY NAME HERE>. ANY
REPRODUCTION IN PART OR AS A WHOLE
WITHOUT THE WRITTEN PERMISSION OF
<INSERT COMPANY NAME HERE> IS
PROHIBITED.

		UNLESS OTHERWISE SPECIFIED:		NAME	DATE	TITLE: HD-COUPLER, LIGHT BAR INSERT		
		DIMENSIONS ARE IN INCHES	DRAWN					
		TOLERANCES: FRACTIONAL ±	CHECKED					
		ANGULAR: MACH ± BEND ±	ENG APPR.					
		TWO PLACE DECIMAL ±	MFG APPR.					
		THREE PLACE DECIMAL ±				SIZE DWG. NO. REV B		
		INTERPRET GEOMETRIC TOLERANCING PER:	Q.A.					
		MATERIAL	COMMENTS:					
		FINISH						
NEXT ASSY	USED ON							
APPLICATION		DO NOT SCALE DRAWING				SCALE: 2:1	WEIGHT:	SHEET 1 OF 1

4

3

2

1