


NOTES: UNLESS OTHERWISE SPECIFIED

1. DIMENSIONS AND TOLERANCES ARE IN INCHES PER ASME Y14.5-2009.
2. FOLLOW ASSEMBLY PROCEDURE, DOCUMENT NUMBER: 71BR1144.
3. PART NUMBER: SEE CHART

PART NUMBER	DESCRIPTION
71B-1144-00	ASSY, XDCR, 600kHz, 4K, TASMAN
71B-1144-01	ASSY, XDCR, 600kHz, 6K, TASMAN

REVISION HISTORY				
ZONE	ECO#	REV	DESCRIPTION	DATE
	52473	A	PRODUCTION RELEASE	

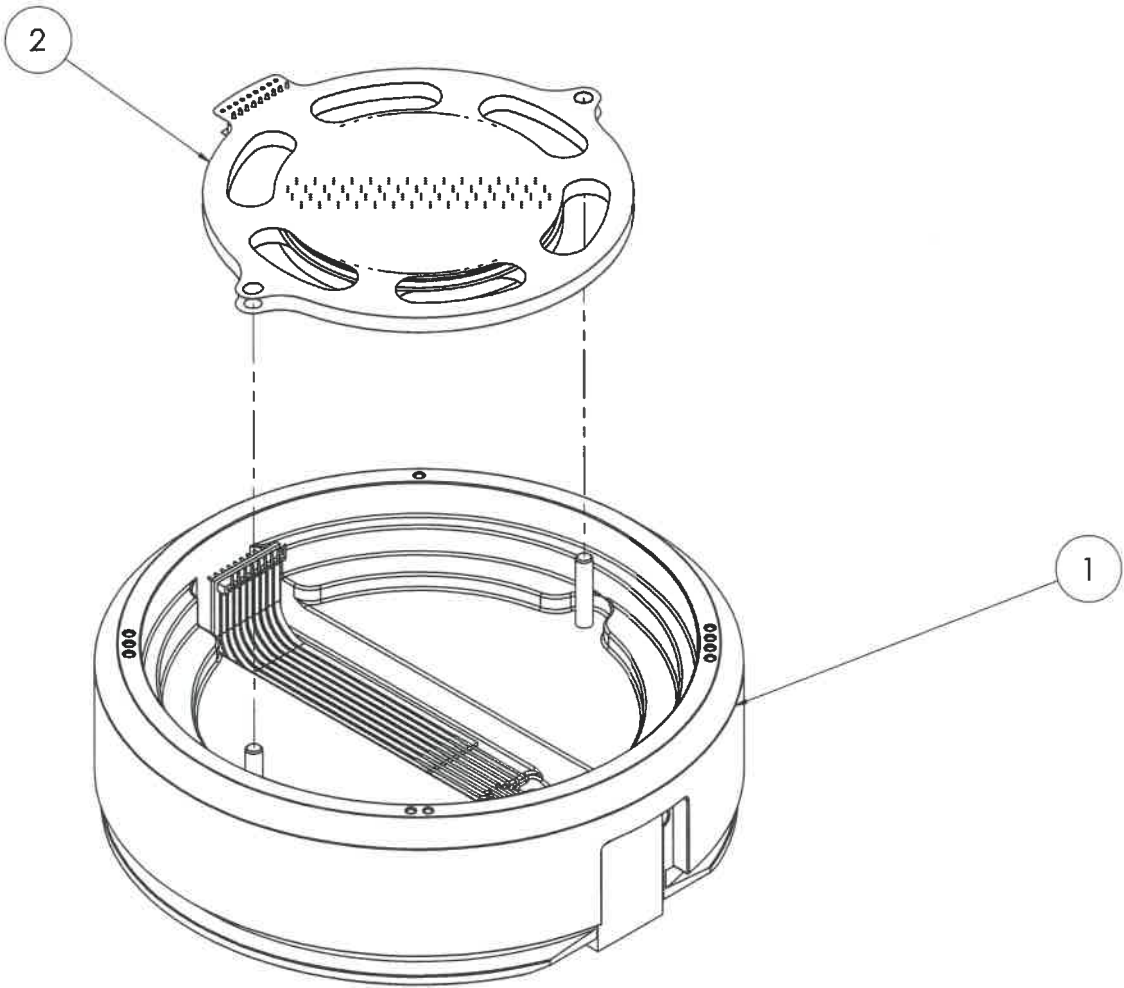

SEE SEPARATE BILL OF MATERIALS OF THE PART NUMBER

THESE COMMODITIES, TECHNICAL AND/OR SOFTWARE ARE SUBJECT TO U.S. EXPORT CONTROL LAWS. EXPORT, RE-EXPORT OR DIVERSION CONTRARY TO U.S. LAW IS PROHIBITED.

PROPRIETARY INFORMATION
THIS DOCUMENT CONTAINS INFORMATION PROPRIETARY TO TELEDYNE RD INSTRUMENTS, AND SHALL NOT BE DISCLOSED, DUPLICATED OR USED AS A BASIS FOR DESIGN, MANUFACTURE, OR SALE OF APPARATUS WITHOUT EXPRESS WRITTEN PERMISSION OF TELEDYNE RD INSTRUMENTS.

THIRD ANGLE PROJECTION

70B-5600-00

TASMAN

NEXT ASSY

USED ON

APPLICATION

UNLESS OTHERWISE SPECIFIED:
DIMENSIONS ARE IN INCHES.

TOLERANCES:
DECIMALS .XX ±.01
 .XXX ±.005

ANGLES ±1.5°

DRILLED HOLES:
Ø0- Ø.500 +.005
 -.002

Ø.501- Ø1.000 +.007
 -.004

DO NOT SCALE DRAWING

APPROVALS

DRAWN: E. SCHIEVE

ENGR/DSGN: E. SCHIEVE

CHECKED: *[Signature]*

APPROVED: *[Signature]*

RELEASED: *[Signature]*

DATE 190531

DATE 190531

DATE 191022

DATE 191022

DATE 191022

TELEDYNE RD Instruments

14020 STOWE DRIVE
POWAY CALIFORNIA 92064

TITLE:
ASSY, XDCR, 600kHz,
TASMAN

SIZE D

DWG NO. 71B-1144

SCALE 1/1

SHEET 1 OF 1

REV A