


NOTES: UNLESS OTHERWISE SPECIFIED

1. DIMENSIONS AND TOLERANCES ARE IN INCHES PER ASME Y14.5-2009.
2. FOLLOW ASSEMBLY PROCEDURE, DOCUMENT NUMBER: 71BR1149.
3. PART NUMBER: 71B-1149-00

REVISION HISTORY					
ZONE	ECO#	REV	DESCRIPTION	DATE	APPROVED
	52473	A	PRODUCTION RELEASE		

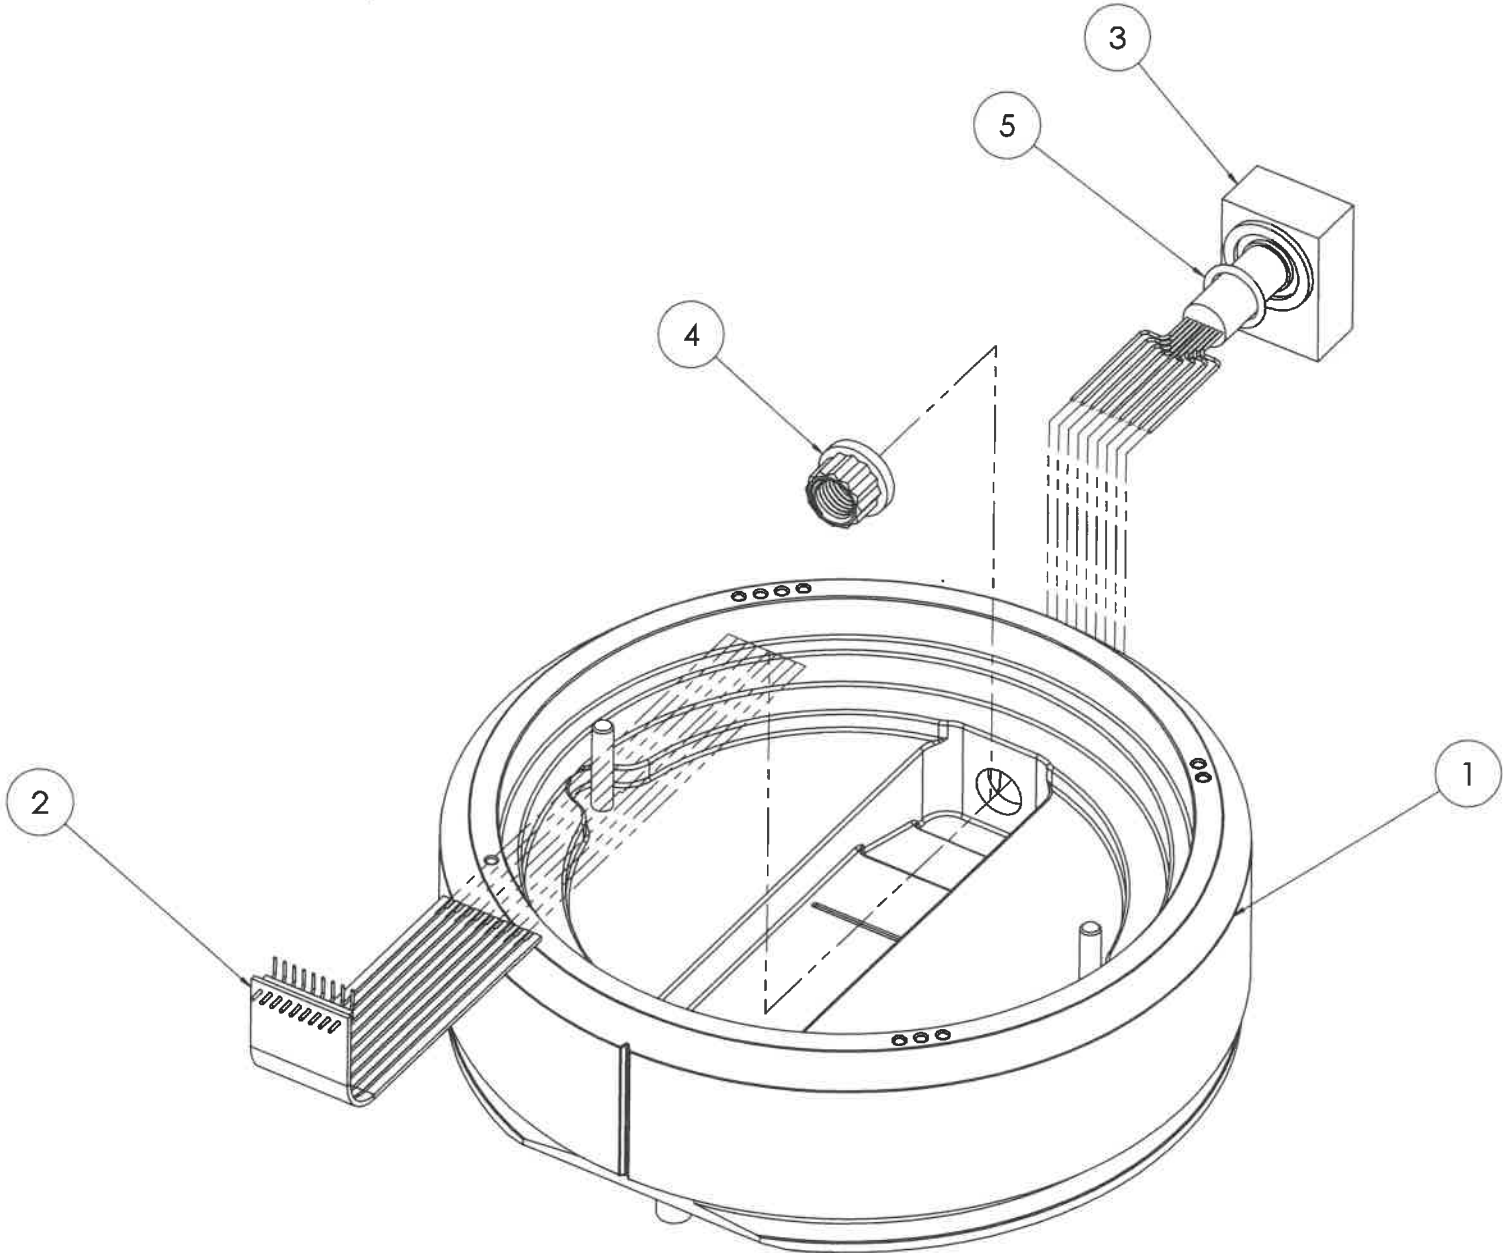

SEE SEPARATE BILL OF MATERIALS OF THE PART NUMBER

THESE COMMODITIES, TECHNICAL AND/OR SOFTWARE ARE SUBJECT TO U.S. EXPORT CONTROL LAWS. EXPORT, RE-EXPORT OR DIVERSION CONTRARY TO U.S. LAW IS PROHIBITED.

PROPRIETARY INFORMATION
THIS DOCUMENT CONTAINS INFORMATION PROPRIETARY TO TELEDYNE RD INSTRUMENTS, AND SHALL NOT BE DISCLOSED, DUPLICATED OR USED AS A BASIS FOR DESIGN, MANUFACTURE, OR SALE OF APPARATUS WITHOUT EXPRESS WRITTEN PERMISSION OF TELEDYNE RD INSTRUMENTS.

THIRD ANGLE PROJECTION

71B-114-00, -01

71B-1143-00, -01

NEXT ASSY

TASMAN

TASMAN

USED ON

APPLICATION

DO NOT SCALE DRAWING

UNLESS OTHERWISE SPECIFIED:
DIMENSIONS ARE IN INCHES.

TOLERANCES:
DECIMALS .XX ±.01
.XXX ±.005

ANGLES ±1.5°

DRILLED HOLES:
Ø0- Ø.500 +.005
-.002
Ø.501- Ø1.000 +.007
-.004

APPROVALS

DRAWN: E. SCHIEVE

ENGR/DSGN: E. SCHIEVE

CHECKED: [Signature]

APPROVED: [Signature]

RELEASED: [Signature]

DATE 190531

DATE 190531

DATE 191022

DATE 191022

DATE 191022

TELEDYNE RD Instruments

14020 STOWE DRIVE
POWAY CALIFORNIA 92064

TITLE: SUBASSY, XDCCR HOUSING URETHANE, TASMAN

SIZE D

DWG NO. 71B-1149

SCALE 1/1

REV A

SHEET 1 OF 1