


8 7 6 5 4 3 2 1

NOTES: UNLESS OTHERWISE SPECIFIED

1. DIMENSIONS AND TOLERANCES ARE IN INCHES PER ASME Y14.5-2009.
2. FOLLOW ASSEMBLY PROCEDURE, DOCUMENT NUMBER: 71BR4074.
3. BAG AND TAG PART NUMBER AND CURRENT REV LEVEL.
4. PART NUMBER: 71B-4074-00

REVISION HISTORY				
ZONE	ECO#	REV	DESCRIPTION	DATE
	52473	A	PRODUCTION RELEASE	

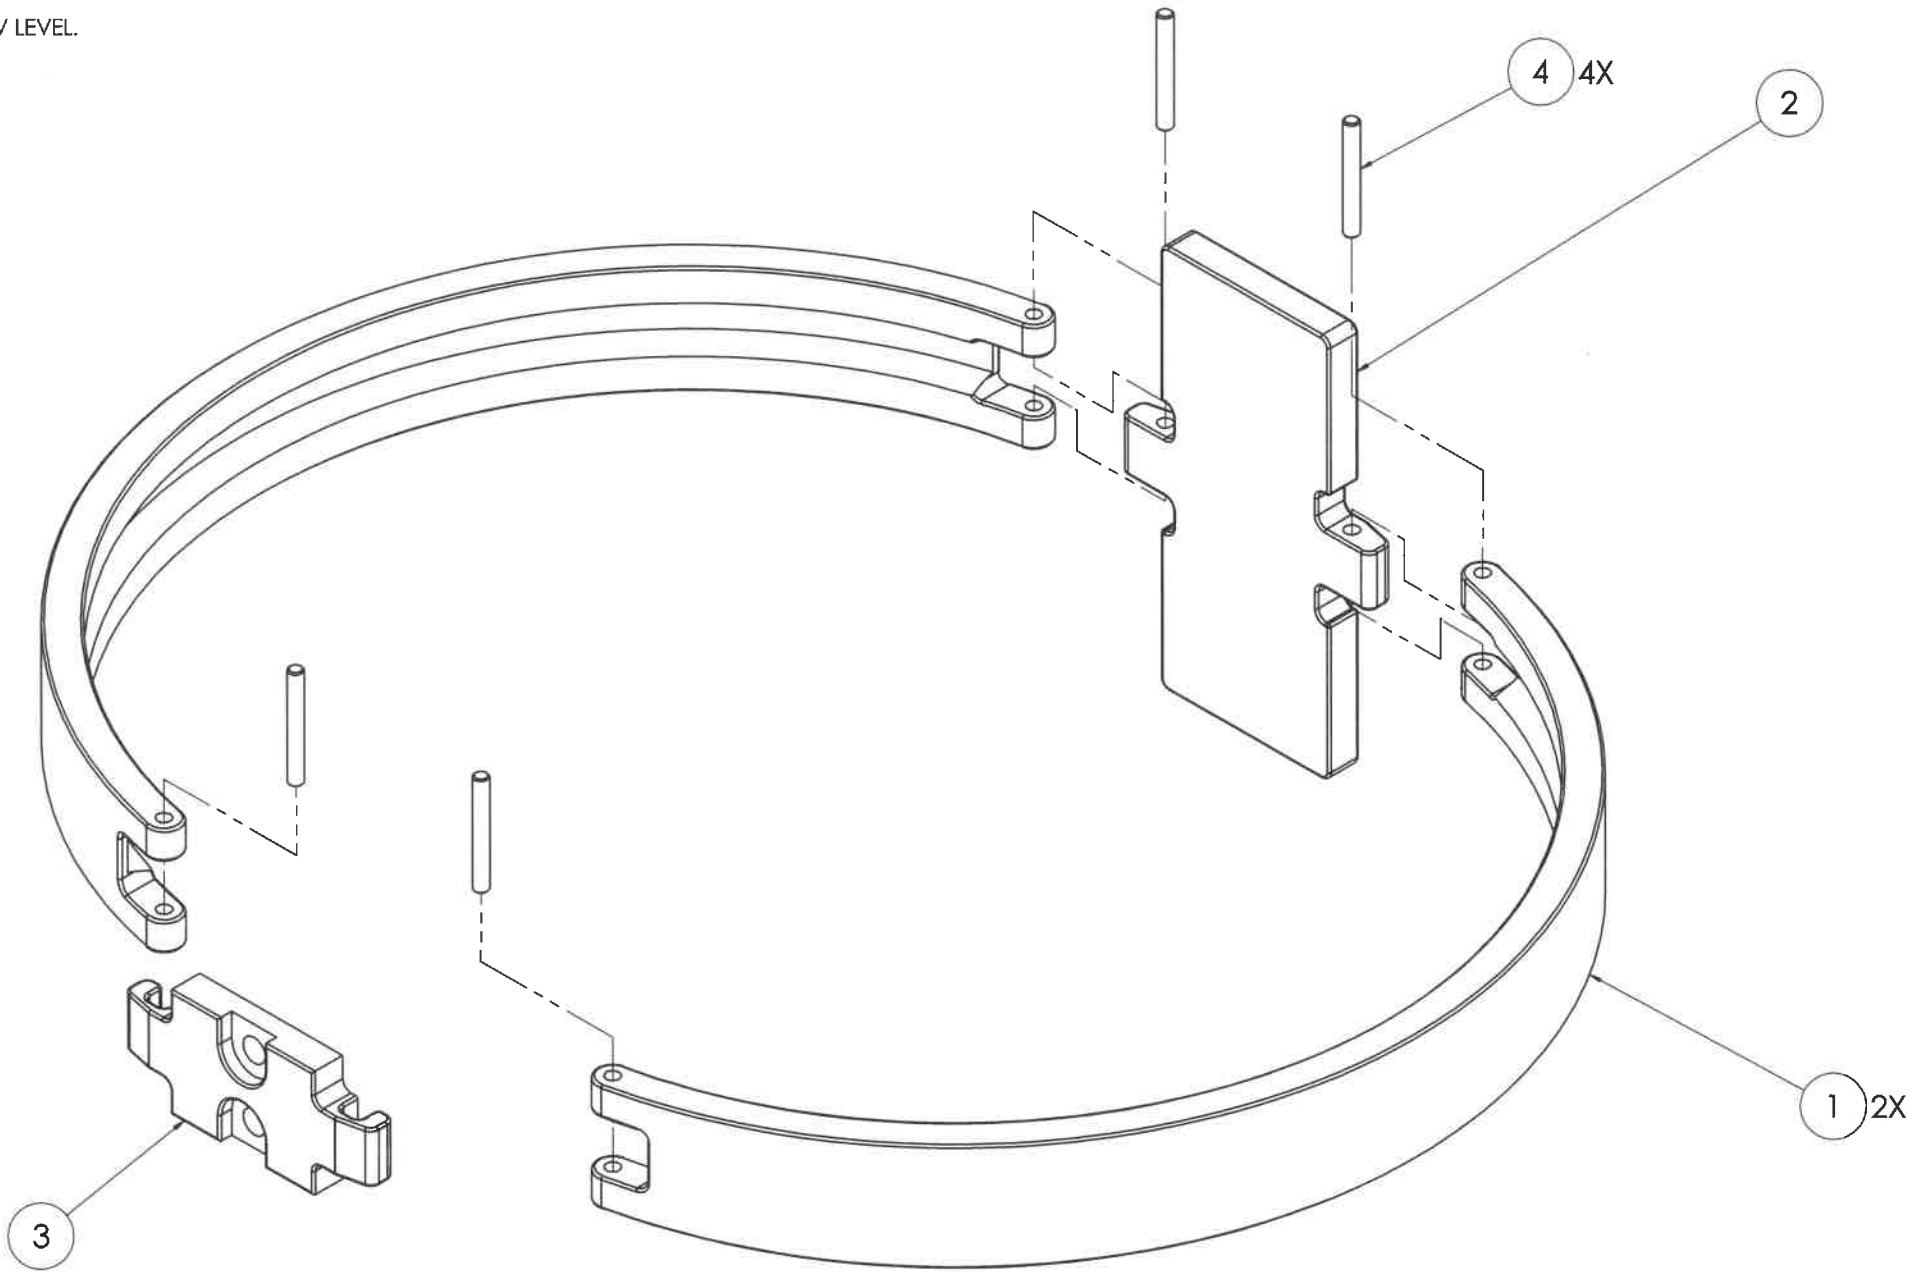

SEE SEPARATE BILL OF MATERIALS OF THE PART NUMBER

THESE COMMODITIES, TECHNICAL AND/OR SOFTWARE ARE SUBJECT TO U.S. EXPORT CONTROL LAWS. EXPORT, RE-EXPORT OR DIVERSION CONTRARY TO U.S. LAW IS PROHIBITED.

PROPRIETARY INFORMATION

THIS DOCUMENT CONTAINS INFORMATION PROPRIETARY TO TELEDYNE RD INSTRUMENTS, AND SHALL NOT BE DISCLOSED, DUPLICATED OR USED AS A BASIS FOR DESIGN, MANUFACTURE, OR SALE OF APPARATUS WITHOUT EXPRESS WRITTEN PERMISSION OF TELEDYNE RD INSTRUMENTS.

THIRD ANGLE PROJECTION		UNLESS OTHERWISE SPECIFIED: DIMENSIONS ARE IN INCHES. TOLERANCES: DECIMALS .XX ±.01 .XXX ±.005 ANGLES ±1.5° DRILLED HOLES: Ø0- Ø.500 +.005 -.002 Ø.501- Ø1.000 +.007 -.004		APPROVALS DRAWN: E. SCHIEVE DATE 190531 ENGR/DSGN: E. SCHIEVE DATE 190531 CHECKED: DATE 191009 APPROVED: DATE 191016 RELEASED: DATE 191016		TELEDYNE RD Instruments 14020 STOWE DRIVE POWAY CALIFORNIA 92064 TITLE: SUBASSY, CLAMP, XDCR TASMAN SIZE D DWG NO. 71B-4074 SCALE 1/1 SHEET 1 OF 1	
70B-5300-00	TASMAN	DO NOT SCALE DRAWING					

8 7 6 5 4 3 2 1