


8 7 6 5 4 3 2 1

NOTES: UNLESS OTHERWISE SPECIFIED

1. DIMENSIONS AND TOLERANCES ARE IN INCHES PER ASME Y14.5-2009.
2. FOLLOW ASSEMBLY PROCEDURE, DOCUMENT NUMBER: 71BR4076.
3. BAG AND TAG PART NUMBER AND CURRENT REV LEVEL.
4. PART NUMBER: 71B-4076-00

REVISION HISTORY				
ZONE	ECO#	REV	DESCRIPTION	DATE
	52473	A	PRODUCTION RELEASE	

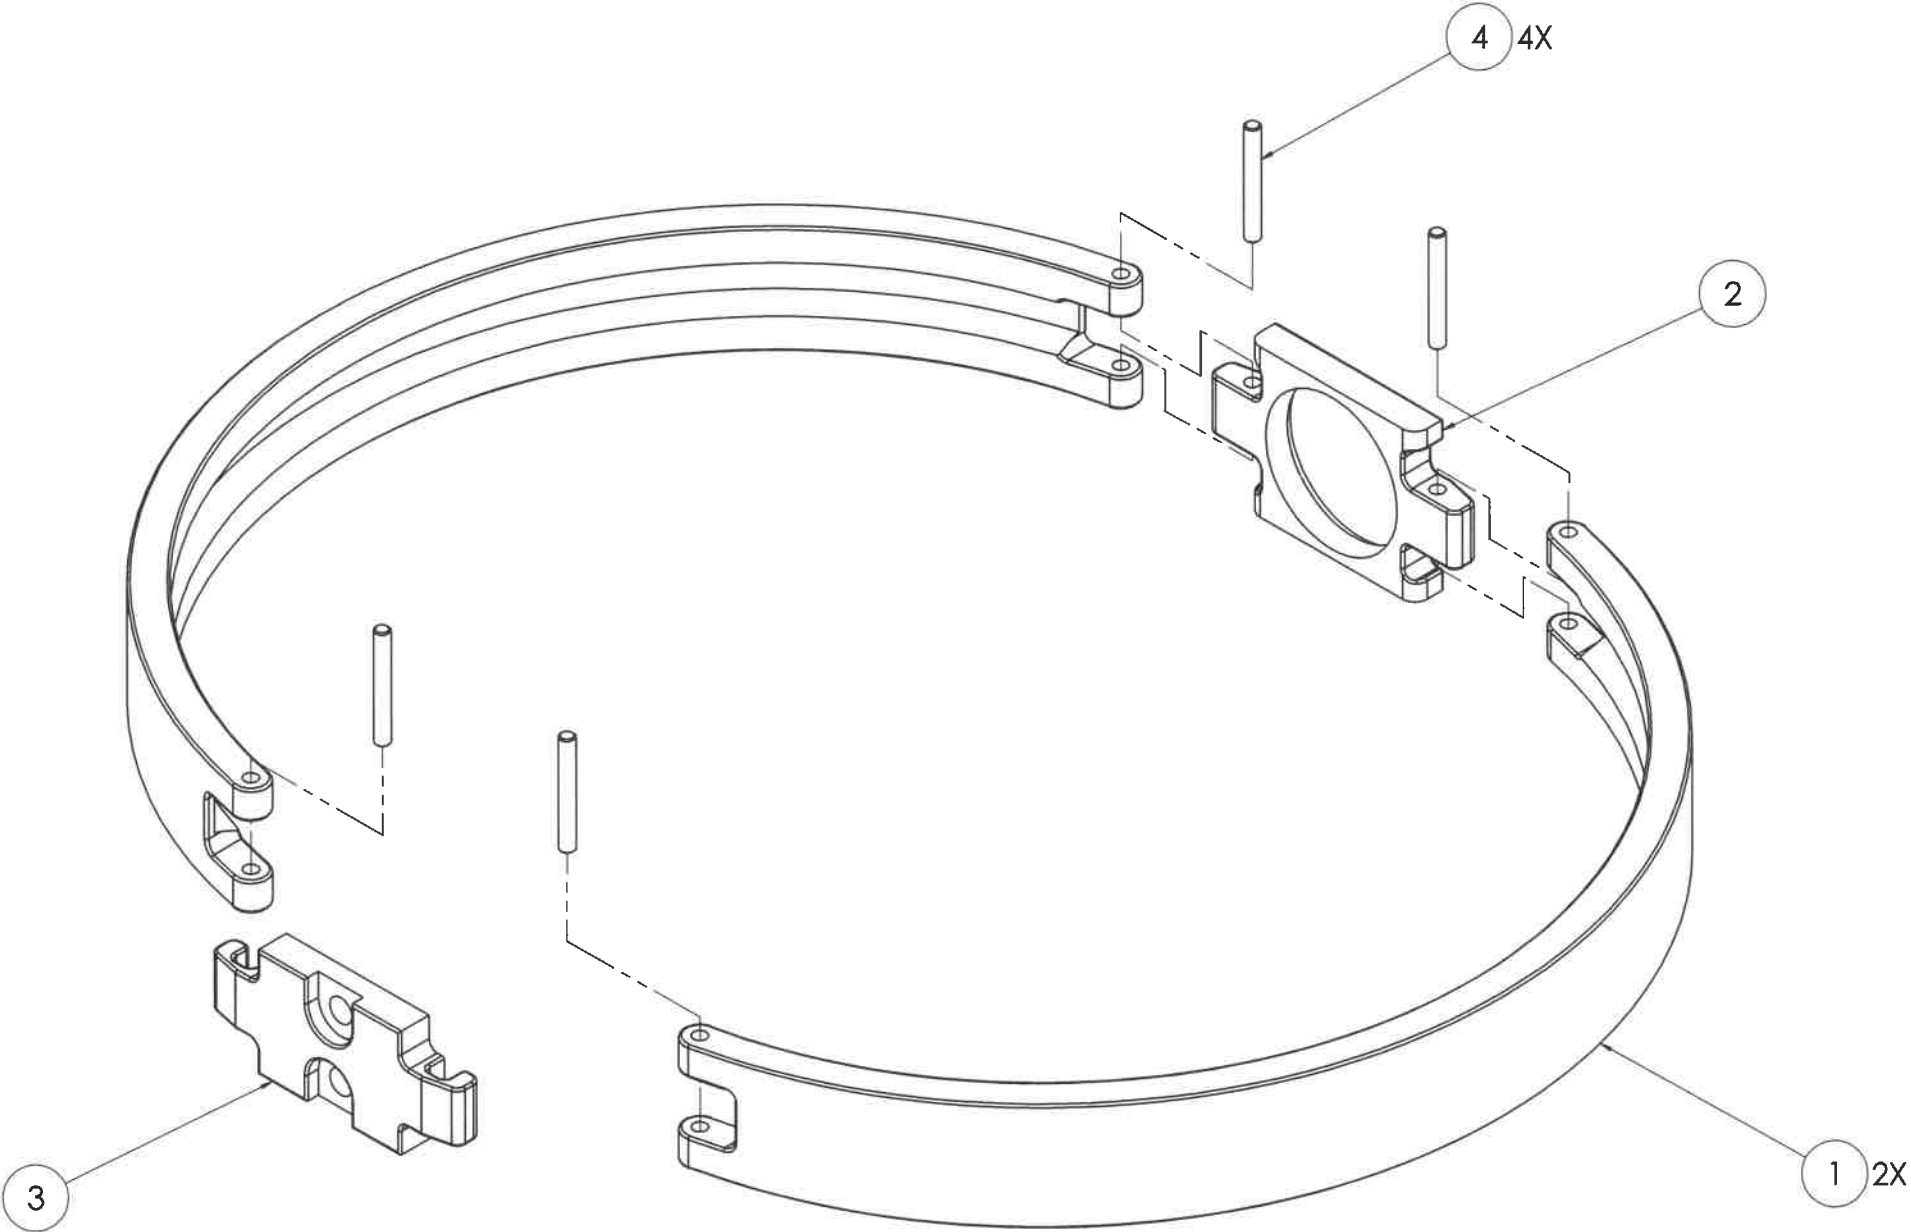

SEE SEPARATE BILL OF MATERIALS OF THE PART NUMBER

THESE COMMODITIES, TECHNICAL AND/OR SOFTWARE ARE SUBJECT TO U.S. EXPORT CONTROL LAWS. EXPORT, RE-EXPORT OR DIVERSION CONTRARY TO U.S. LAW IS PROHIBITED.

PROPRIETARY INFORMATION
THIS DOCUMENT CONTAINS INFORMATION PROPRIETARY TO TELEDYNE RD INSTRUMENTS, AND SHALL NOT BE DISCLOSED, DUPLICATED OR USED AS A BASIS FOR DESIGN, MANUFACTURE, OR SALE OF APPARATUS WITHOUT EXPRESS WRITTEN PERMISSION OF TELEDYNE RD INSTRUMENTS.

THIRD ANGLE PROJECTION		UNLESS OTHERWISE SPECIFIED: DIMENSIONS ARE IN INCHES. TOLERANCES: DECIMALS .XX ±.01 .XXX ±.005 ANGLES ±1.5° DRILLED HOLES: Ø0- Ø.500 +.005 -.002 Ø.501- Ø1.000 +.007 -.004		APPROVALS		TELEDYNE RD Instruments 14020 STOWE DRIVE POWAY CALIFORNIA 92064	
DRAWN: E. SCHIEVE		DATE 190531		TITLE: SUBASSY, CLAMP, CUST INT TASMAN		SIZE D DWG NO. 71B-4076	
ENGR/DSGN: E. SCHIEVE		DATE 190531		CHECKED: [Signature]		DATE 191009	
APPROVED: [Signature]		DATE 191010		RELEASED: [Signature]		DATE 191010	
NEXT ASSY		USED ON		APPLICATION		DO NOT SCALE DRAWING	
70B-5300-00		TASMAN		SCALE 1/1		SHEET 1 OF 1	

8 7 6 5 4 3 2 1