


NOTES: UNLESS OTHERWISE SPECIFIED

1. DIMENSIONS AND TOLERANCES ARE IN INCHES PER ASME Y14.5-2009.
2. FOLLOW ASSEMBLY PROCEDURE, DOCUMENT NUMBER: 71BR4082.
3. PART NUMBER: 71B-4082-00, -01, -02, -03

REVISION HISTORY					
ZONE	ECO#	REV	DESCRIPTION	DATE	APPROVED
	52473	A	PRODUCTION RELEASE		
	53762	B	UPDATE ITEM #5 TO 4-40X5/16L TAMPER-RESISTANT T10 TORX HD AND ADD SPLIT WASHER		
			UPDATE ELECTRICAL ASSEMBLY 71B-2057-00		
			ADD GROUNDING CONDUCTORS		

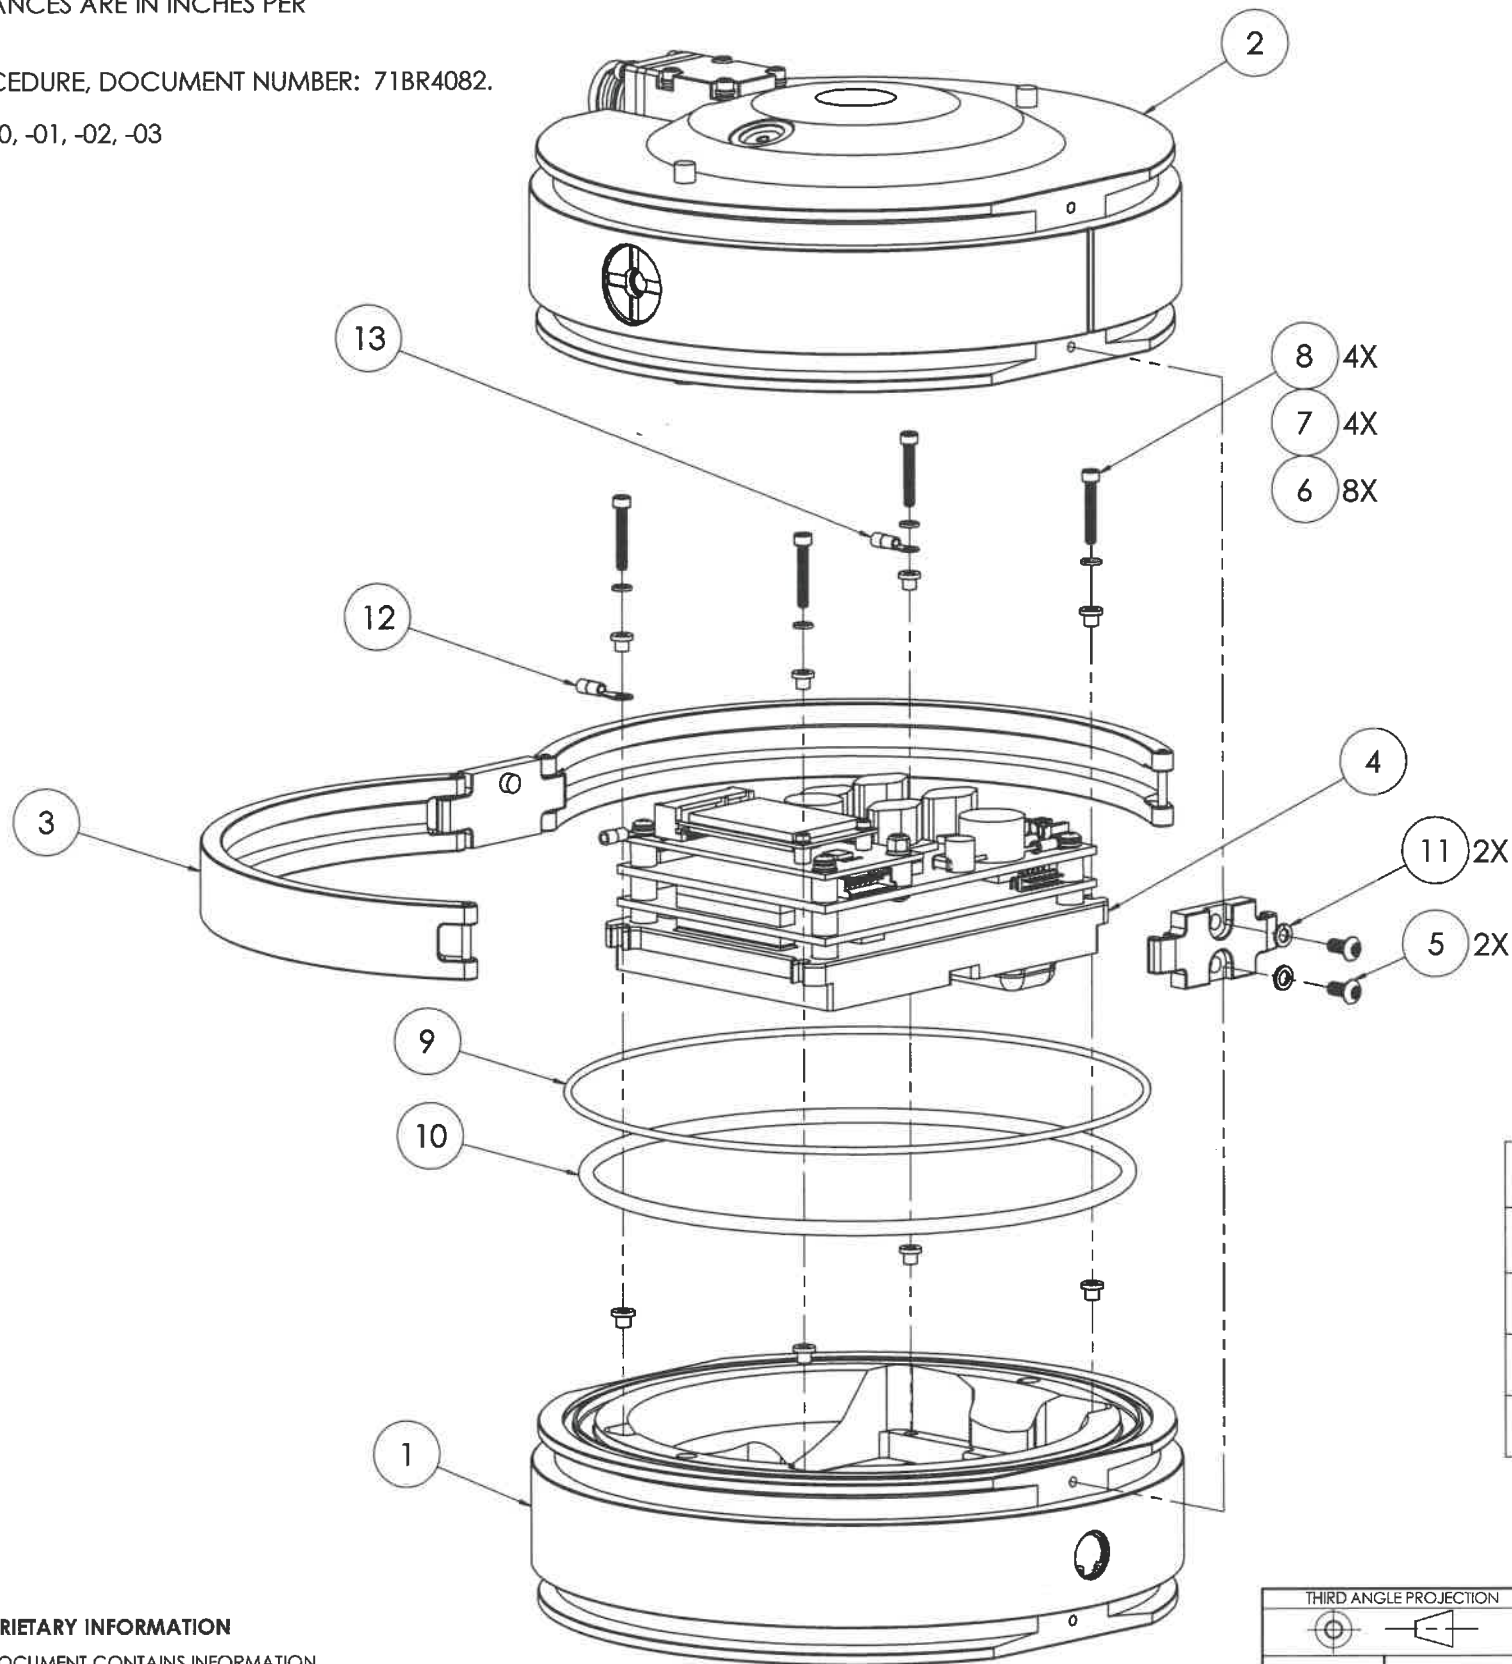

PART NUMBER	DESCRIPTION
71B-4082-00	ASSY, HOUSING, 6061-AL, 300kHz, 4K, TASMAN
71B-4082-01	ASSY, HOUSING, 6061-AL, 600kHz, 4K, TASMAN
71B-4082-02	ASSY, HOUSING, 7075-AL, 300kHz, 6K, TASMAN
71B-4080-03	ASSY, HOUSING, 7075-AL, 600kHz, 6K, TASMAN

SEE SEPARATE BILL OF MATERIALS OF THE PART NUMBER

THESE COMMODITIES, TECHNICAL AND/OR SOFTWARE ARE SUBJECT TO U.S. EXPORT CONTROL LAWS. EXPORT, RE-EXPORT OR DIVERSION CONTRARY TO U.S. LAW IS PROHIBITED.

PROPRIETARY INFORMATION
THIS DOCUMENT CONTAINS INFORMATION PROPRIETARY TO TELEDYNE RD INSTRUMENTS, AND SHALL NOT BE DISCLOSED, DUPLICATED OR USED AS A BASIS FOR DESIGN, MANUFACTURE, OR SALE OF APPARATUS WITHOUT EXPRESS WRITTEN PERMISSION OF TELEDYNE RD INSTRUMENTS.

THIRD ANGLE PROJECTION	
TBD	TASMAN
NEXT ASSY	USED ON
APPLICATION	

UNLESS OTHERWISE SPECIFIED:
DIMENSIONS ARE IN INCHES.
TOLERANCES:
DECIMALS .XX ±.01
.XXX ±.005
ANGLES ±1.5°
DRILLED HOLES:
Ø0- Ø.500 +.005
-.002
Ø.501- Ø1.000 +.007
-.004

APPROVALS			
DRAWN:	E. SCHIEVE	DATE	190801
ENGR/DSGN:	E. SCHIEVE	DATE	190801
CHECKED:	H.SADDLER	DATE	191027
APPROVED:	S.APSEY	DATE	191027
RELEASED:	M.TESTA	DATE	191027

		TELEDYNE RD Instruments		14020 STOWE DRIVE POWAY CALIFORNIA 92064	
TITLE: SUBASSY, HOUSING, 6061-AL TASMAN					
SIZE	DWG NO.				REV
D		71B-4082			B
SCALE	1/1	SHEET	1	OF	1