


NOTES: UNLESS OTHERWISE SPECIFIED

1. DIMENSIONS AND TOLERANCES ARE IN INCHES PER ASME Y14.5-2009.
2. FOLLOW ASSEMBLY PROCEDURE, DOCUMENT NUMBER: 71BR4083.
3. PART NUMBER: 71B-4083-00, 71B-4083-01

REVISION HISTORY					
ZONE	ECO#	REV	DESCRIPTION	DATE	APPROVED
	52473	A	PRODUCTION RELEASE		
	53762	B	ITEM 13 CHANGED TO #4 NYLON WASHER AND MOVED BELOW ITEM 6		

200221 *cm*

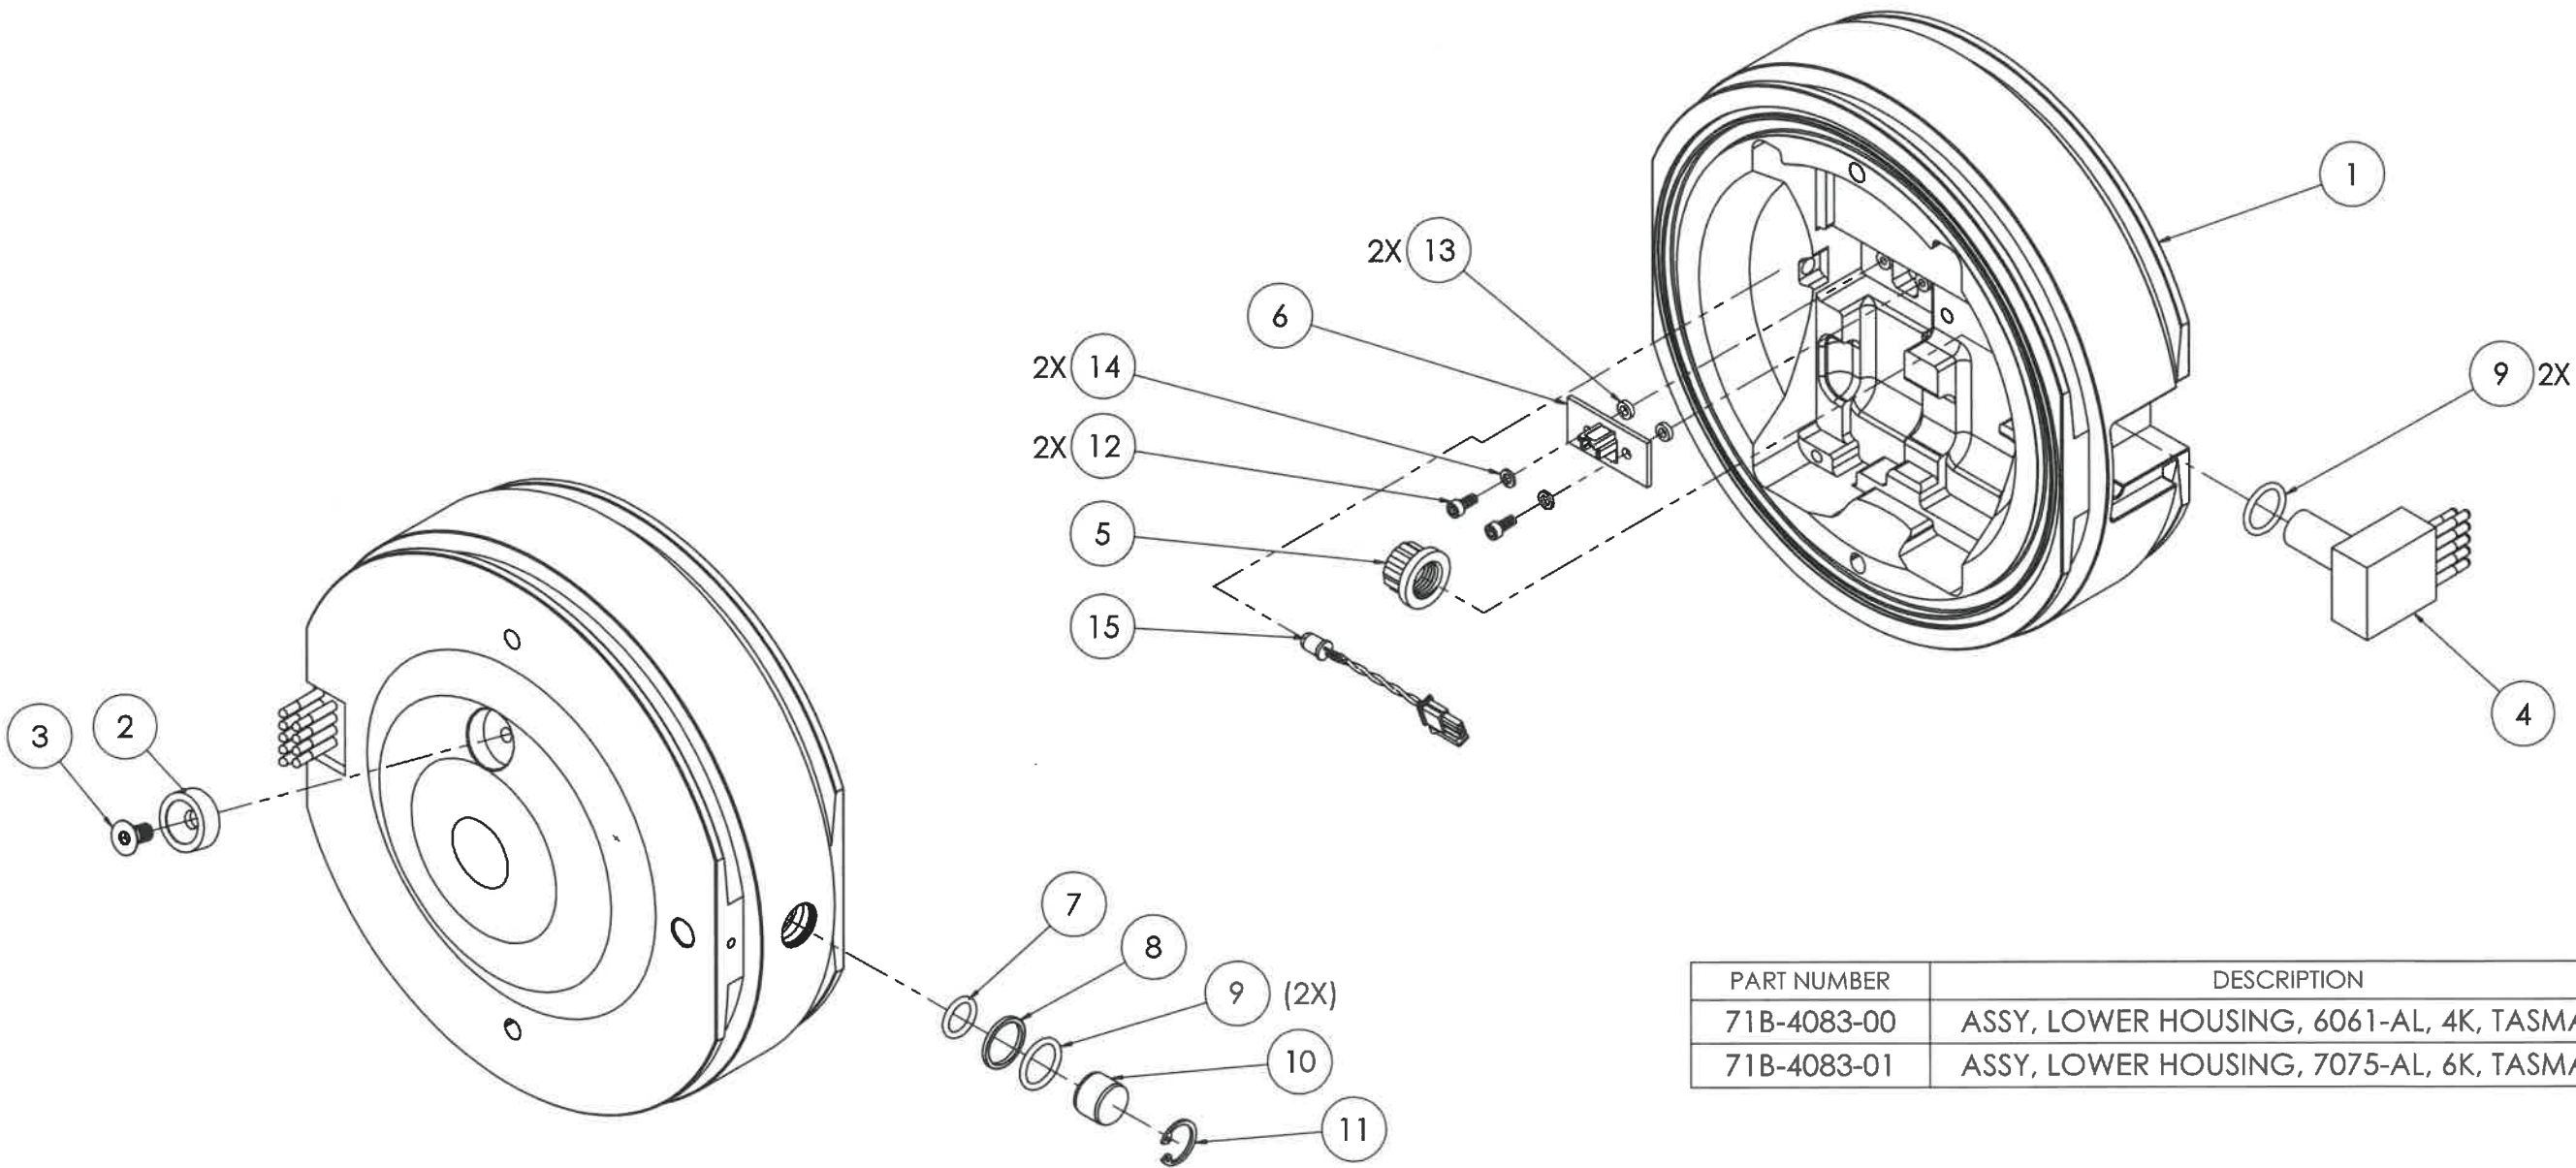

PART NUMBER	DESCRIPTION
71B-4083-00	ASSY, LOWER HOUSING, 6061-AL, 4K, TASMAN
71B-4083-01	ASSY, LOWER HOUSING, 7075-AL, 6K, TASMAN

SEE SEPARATE BILL OF MATERIALS OF THE PART NUMBER

THESE COMMODITIES, TECHNICAL AND/OR SOFTWARE ARE SUBJECT TO U.S. EXPORT CONTROL LAWS. EXPORT, RE-EXPORT OR DIVERSION CONTRARY TO U.S. LAW IS PROHIBITED.

PROPRIETARY INFORMATION
THIS DOCUMENT CONTAINS INFORMATION PROPRIETARY TO TELEDYNE RD INSTRUMENTS, AND SHALL NOT BE DISCLOSED, DUPLICATED OR USED AS A BASIS FOR DESIGN, MANUFACTURE, OR SALE OF APPARATUS WITHOUT EXPRESS WRITTEN PERMISSION OF TELEDYNE RD INSTRUMENTS.

THIRD ANGLE PROJECTION		UNLESS OTHERWISE SPECIFIED: DIMENSIONS ARE IN INCHES. TOLERANCES: DECIMALS .XX ±.01 .XXX ±.005 ANGLES ±1.5° DRILLED HOLES: Ø.0- Ø.500 +.005 -.002 Ø.501- Ø1.000 +.007 -.004	APPROVALS		 TELEDYNE RD Instruments 14020 STOWE DRIVE POWAY CALIFORNIA 92064
			DRAWN: E. SCHIEVE	DATE 190531	
			ENGR/DSGN: E. SCHIEVE	DATE 190531	
			CHECKED: C.ROJAS	DATE 191014	
TBD TASMAN			APPROVED: S.APSEY	DATE 191023	
NEXT ASSY USED ON			RELEASED: M.TESTA	DATE 191024	
APPLICATION		DO NOT SCALE DRAWING		SIZE D DWG NO. 71B-4083	
				SCALE 1/1	REV B
				SHEET 1 OF 1	