


1 MATERIAL: 316 STAINLESS STEEL

2 FINISH: NONE


3. ALL X.XX AND X.XXX TO BE TOLERANCED TO +/- 0.1" UNLESS OTHERWISE MARKED

4 LOCATION OF CONTAINER LOCKING CLAMPS

5. FOR ADDITIONAL GEOMETRY, REFER TO SOLID MODEL "DECK PLATE_A.PART"

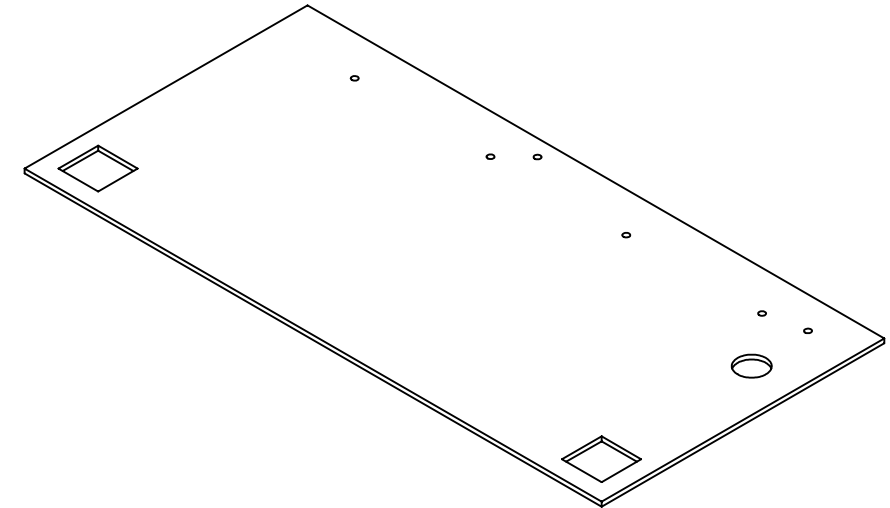

ISOMETRIC VIEW
FOR REFERENCE ONLY

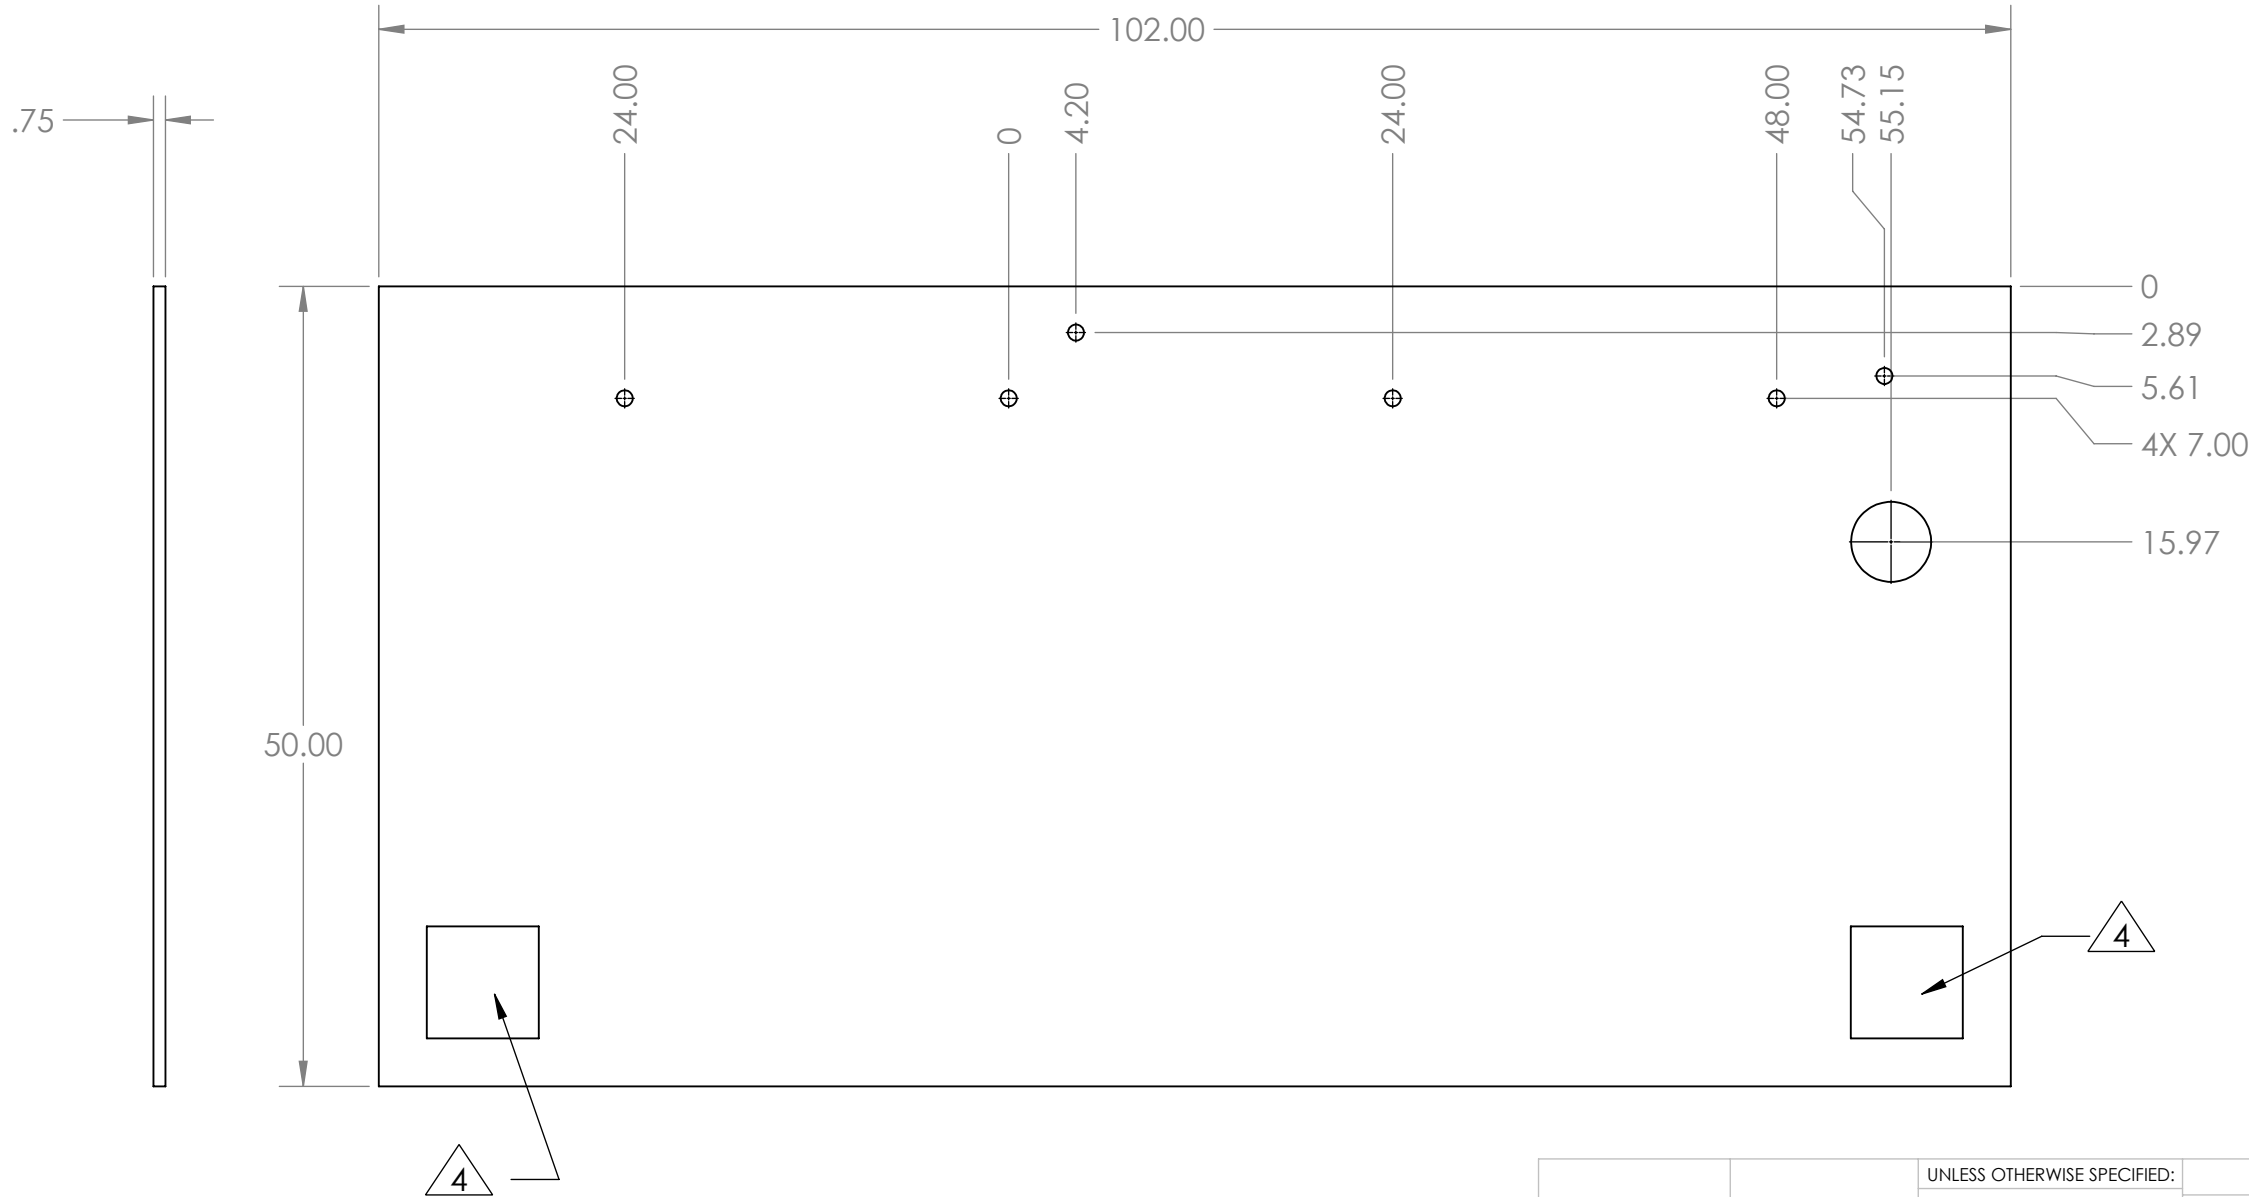

PROPRIETARY AND CONFIDENTIAL
THE INFORMATION CONTAINED IN THIS
DRAWING IS THE SOLE PROPERTY OF
<INSERT COMPANY NAME HERE>. ANY
REPRODUCTION IN PART OR AS A WHOLE
WITHOUT THE WRITTEN PERMISSION OF
<INSERT COMPANY NAME HERE> IS
PROHIBITED.

		UNLESS OTHERWISE SPECIFIED:		NAME	DATE	TITLE:		
		DIMENSIONS ARE IN INCHES	DRAWN	ENOLASCO	18 MAR 2021			
		TOLERANCES:	CHECKED					
		FRACTIONAL ±	ENG APPR.					
		ANGULAR: MACH ± BEND ±	MFG APPR.					
		TWO PLACE DECIMAL ±				SIZE DWG. NO. REV B Deck Plate_a		
		THREE PLACE DECIMAL ±						
		INTERPRET GEOMETRIC TOLERANCING PER:	Q.A.					
		MATERIAL	COMMENTS:					
		FINISH						
NEXT ASSY	USED ON							
APPLICATION		DO NOT SCALE DRAWING	SCALE: 1:24				WEIGHT:	SHEET 1 OF 1