





THE INFORMATION CONTAINED IN THIS DRAWING IS THE SOLE PROPERTY OF MBARI. ANY REPRODUCTION IN PART OR WHOLE WITHOUT THE WRITTEN PERMISSION OF MBARI IS PROHIBITED.

REVISIONS			
REV.	DESCRIPTION	DATE	APPROVED
	INITIAL RELEASE		

- 1 MATERIAL: ABS BLACK 30"x 1"x 1.25"
- 2 PRESS FIT INTERFACES
3. BREAK ALL EDGES

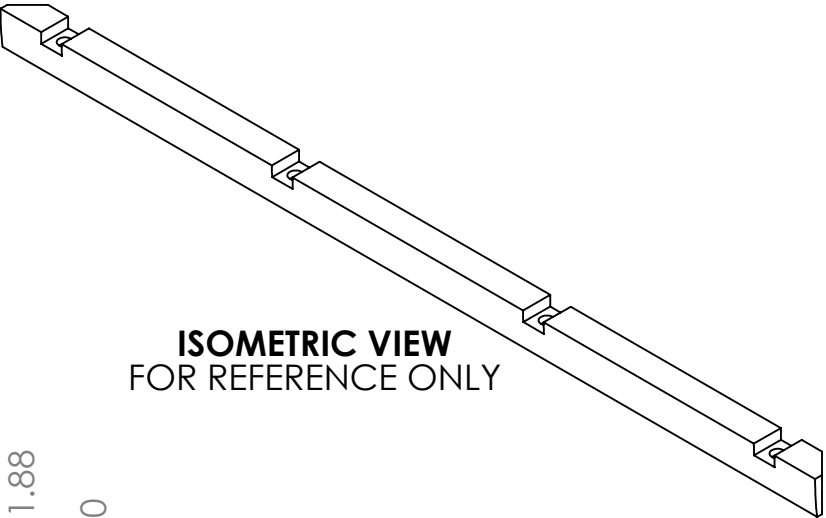

ISOMETRIC VIEW
FOR REFERENCE ONLY

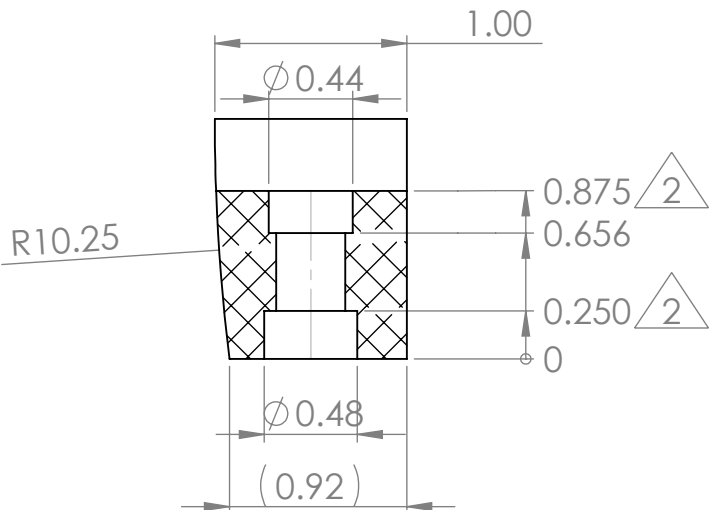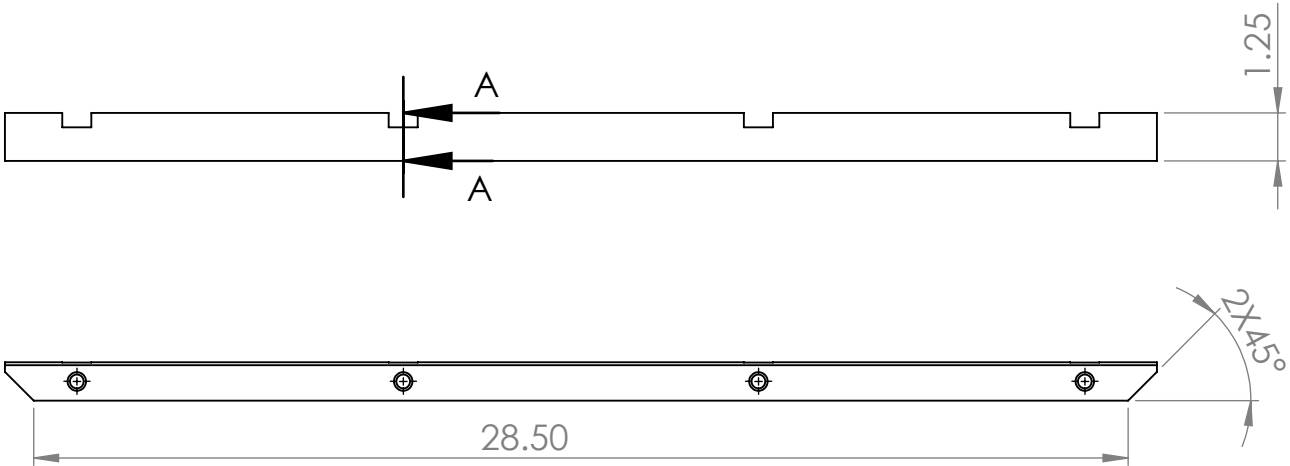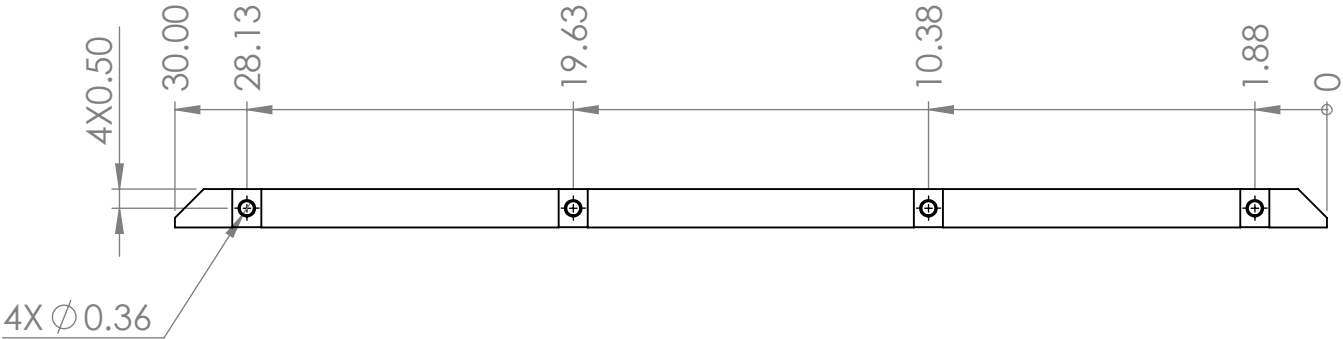

SECTION A-A
SCALE 1 : 1

BILL OF MATERIALS									
Shop / Q.C.		UNLESS OTHERWISE SPECIFIED TOLERANCES ARE:				APPROVALS		DATE	
Inspector		1 PLACE DIM ±1/16	2 PLACE DIM ±.01	3 PLACE DIM ±.005	ANGLES ±1°	DRAWN	E.NOLASCO	10/29/19	Monterey Bay Aquarium Research Institute MBARI 7700 Sandholdt RD. Moss Landing, CA 95039 PH: (831) 775-1700 
Shop Foreman		1. DIMENSIONS ARE IN INCHES 2. DIMENSION LIMITS HELD AFTER PLATING. 3. REMOVE BURRS AND SHARP EDGES .015 MAX. 4. MACHINED FILLET RADII .0150-.030. 5. MACHINED DIAMETERS ON A COMMON CENTERLINE CONCENTRIC WITHIN .005 6. PERPENDICULARITY & PARALLELISM OF MACHINED SURFACES .002 PER INCH, MAX .012 INCHES FOR SINGLE SURFACE.				ENGINEER	E.NOLASCO	10/29/19	
Engineer						CHECKED			
NEXT ASSY Description	NEXT ASSY Number					PROJECT NO.	368000		
						PROJECT	AUV OPERATIONS		
Application		DO NOT SCALE DRAWING				WEIGHT	Fairing Rail, Top		
						SIZE B	DWG. NO.		REV.
						100XXXDWG			
						SCALE 1:5	CAD FILE: MECH ENG ON TORNADO SHEET 1 OF 1		

Monterey Bay Aquarium Research Institute
MBARI
7700 Sandholdt RD.
Moss Landing, CA 95039
PH: (831) 775-1700



Fairing Rail, Top

SCALE 1:5	CAD FILE: MECH ENG ON TORNADO	SHEET 1 OF 1
-----------	-------------------------------	--------------