


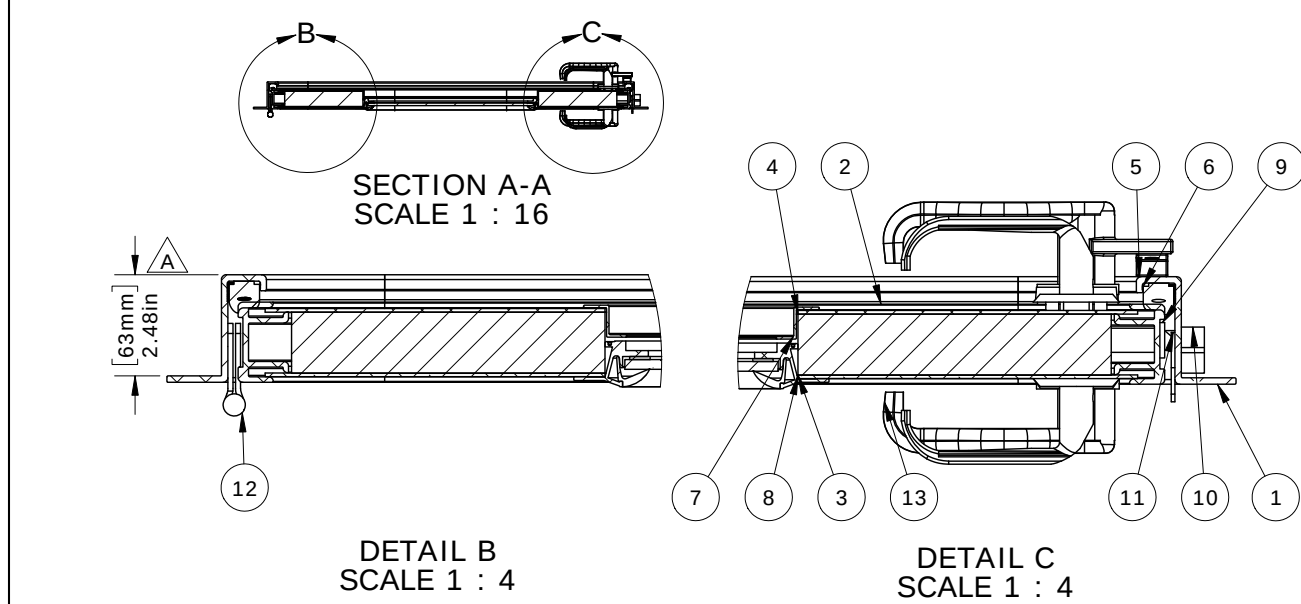

| ITEM NO. | PART NUMBER | DESCRIPTION                  | QTY. |
|----------|-------------|------------------------------|------|
| 1        | D11436      | MAIN FRAME                   | 1    |
| 2        | D11435      | PANEL EDGE                   | 1    |
| 3        | D11354      | EXTERIOR SKIN                | 1    |
| 4        | D11354      | INTERIOR SKIN                | 1    |
| 5        | D11129      | DOG WEDGE                    | 2    |
| 6        | D10847      | GASKET                       | 1    |
| 7        | D5 WINDOW   | WINDOW                       | 1    |
| 8        | D11481      | 1-1/2" POLYSTYRENE           | 1    |
| 9        | D11234      | TRIOVING 5312                | 1    |
| 10       | D12015      | DEADBOLT RECESS              | 1    |
| 11       | D10293      | 500 STRIKER PLATE            | 1    |
| 12       | D10480      | 4 X 4 SLOTTED HINGE          | 3    |
| 13       | D11252      | DOG, HANDLE, NYLON, SET, 250 | 2    |

REVIEWS

| REV. | DESCRIPTION     | BY  | DATE     |
|------|-----------------|-----|----------|
| A    | ADEED DIMENSION | WDR | 4/3/2017 |

GENERAL NOTES

1. INSTALLATION: BOLT OR WELD-IN

2. BUILD TO SPIGOT.

3. GLASS SHALL BE 1/4" CLEAR TEMPERED.

4. WEATHERTIGHT DOOR CONSTRUCTION.

5. APPROX WEIGHT: 51.823kg (114.25 LBS.)

6. FINISH: BARE METAL

7. FOR ADDITIONAL INFORMATION CONTACT YOUR SALES REPRESENTATIVE OR PROJECT MANAGER.

CUSTOMER APPROVAL

IMPORTANT! THIS DRAWING SUPERSEDES ALL OTHER DOCUMENTS. BY SIGNING THIS APPROVAL YOU ACCEPT AND AGREE THAT THE DIMENSIONS AND DETAILS SHOWN ARE CORRECT AND PROPERLY FIT YOUR APPLICATION, REGARDLESS OF ANY DIFFERENCES BETWEEN THIS DRAWING AND ANY PRIOR CONTRACT SPECIFICATIONS. SHOULD YOU HAVE ANY QUESTIONS OR SEE ANY ERRORS, DO NOT SIGN THIS APPROVAL UNTIL THE DRAWING IS CORRECTED.

SIGN

DATE

UNLESS OTHERWISE SPECIFIED, DIMENSIONS ARE IN MILLIMETERS. TOLERANCES FOR ROUGH AND CLEAR OPENINGS ARE ±3mm (.125"). ALL OTHERS ARE:

|          |      |      |       |        |
|----------|------|------|-------|--------|
| METRIC   | X    | .X   | .XX   | ANGLES |
|          | ±2.5 | ±.8  | ±.25  | ±2°    |
| IMPERIAL | .X   | .XX  | .XXX  | ANGLES |
|          | ±.1  | ±.03 | ±.010 | ±2°    |

BAR CODE

CAGE CODE

dsG

Diamond  
Sea Glaze

An AdvanTec Company

COPYRIGHT 2015 ADVANTEC GLOBAL INNOVATIONS. ALL RIGHTS RESERVED. CONFIDENTIAL PROPERTY OF ADVANTEC GLOBAL INNOVATIONS. UNAUTHORIZED USE, REPRODUCTION OR DISTRIBUTION IS STRICTLY PROHIBITED. COPIES REMAIN THE PROPERTY OF ADVANTEC GLOBAL INNOVATIONS AND MUST BE RETURNED UPON REQUEST.

CLIENT

PROJECT TITLE

WEATHERTIGHT HINGED DOOR

DWG TITLE

MODEL 36" X 78" LH

QTY

1

SCALE

1:24

DRAWN

WDR

DATE

12/19/16

CHECKED

DATE

SIZE

B

S.O. NO

DWG NO

SHEET

13


REV

A

250-STOCK DOOR

of

27

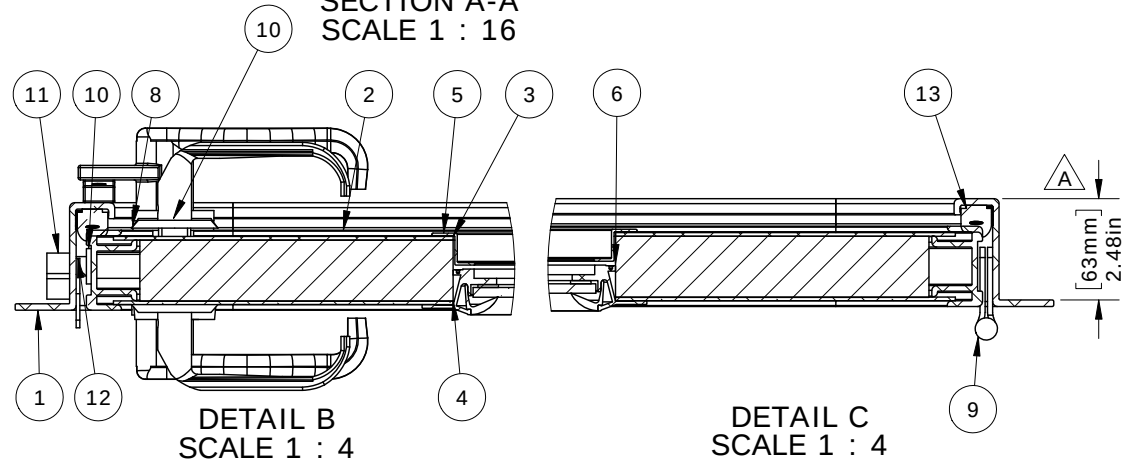

| ITEM NO. | PART NUMBER | DESCRIPTION                  | QTY. |
|----------|-------------|------------------------------|------|
| 1        | D11436      | MAIN FRAME                   | 1    |
| 2        | D11435      | PANEL EDGE                   | 1    |
| 3        | D11354      | INTERIOR SKIN                | 1    |
| 4        | D11354      | EXTERIOR SKIN                | 1    |
| 5        | D5 WINDOW   | WINDOW                       | 1    |
| 6        | D11481      | 1-1/2" POLYSTYRENE           | 1    |
| 7        | D11129      | DOG WEDGE                    | 2    |
| 8        | D11252      | DOG, HANDLE, NYLON, SET, 250 | 2    |
| 9        | D10480      | 4 X 4 SLOTTED HINGE          | 3    |
| 10       | D11234      | TRIOVING 5312                | 1    |
| 11       | D12015      | DEADBOLT RECESS              | 1    |
| 12       | D10293      | 500 STRIKER PLATE            | 1    |
| 13       | D10847      | GASKET                       | 1    |

| REV. | DESCRIPTION     | BY  | DATE     |
|------|-----------------|-----|----------|
| A    | ADDED DIMENSION | WDR | 4/4/2017 |

## GENERAL NOTES

1. INSTALLATION: BOLT OR WELD-IN
2. BUILD TO SPIGOT.
3. GLASS SHALL BE 1/4" CLEAR TEMPERED.
4. WEATHERTIGHT DOOR CONSTRUCTION.
5. APPROX WEIGHT: 51.823kg (114.25 LBS.)
6. FINISH: BARE METAL
7. FOR ADDITIONAL INFORMATION CONTACT YOUR SALES REPRESENTATIVE OR PROJECT MANAGER.

## CUSTOMER APPROVAL

IMPORTANT! THIS DRAWING SUPERSEDES ALL OTHER DOCUMENTS. BY SIGNING THIS APPROVAL YOU ACCEPT AND AGREE THAT THE DIMENSIONS AND DETAILS SHOWN ARE CORRECT AND PROPERLY FIT YOUR APPLICATION, REGARDLESS OF ANY DIFFERENCES BETWEEN THIS DRAWING AND ANY PRIOR CONTRACT SPECIFICATIONS. SHOULD YOU HAVE ANY QUESTIONS OR SEE ANY ERRORS, DO NOT SIGN THIS APPROVAL UNTIL THE DRAWING IS CORRECTED.

|      |      |
|------|------|
| SIGN | DATE |
|------|------|

UNLESS OTHERWISE SPECIFIED, DIMENSIONS ARE IN MILLIMETERS. TOLERANCES FOR ROUGH AND CLEAR OPENINGS ARE ±3mm (.125"). ALL OTHERS ARE:

| METRIC   | X    | .X   | .XX   | ANGLES |
|----------|------|------|-------|--------|
|          | ±2.5 | ±.8  | ±.25  | ±2°    |
| IMPERIAL | .X   | .XX  | .XXX  | ANGLES |
|          | ±.1  | ±.03 | ±.010 | ±2°    |

|          |           |
|----------|-----------|
| BAR CODE | CAGE CODE |
|----------|-----------|

# Diamond Sea Glaze

An AdvanTec Company

COPYRIGHT 2015 ADVANTEC GLOBAL INNOVATIONS. ALL RIGHTS RESERVED. CONFIDENTIAL PROPERTY OF ADVANTEC GLOBAL INNOVATIONS. UNAUTHORIZED USE, REPRODUCTION OR DISTRIBUTION IS STRICTLY PROHIBITED. COPIES REMAIN THE PROPERTY OF ADVANTEC GLOBAL INNOVATIONS AND MUST BE RETURNED UPON REQUEST.

|        |
|--------|
| CLIENT |
|--------|

|               |
|---------------|
| PROJECT TITLE |
|---------------|

## WEATHERTIGHT HINGED DOOR

|           |     |
|-----------|-----|
| DWG TITLE | QTY |
|-----------|-----|

## MODEL 36" X 78" RH

|       |       |          |         |      |      |
|-------|-------|----------|---------|------|------|
| SCALE | DRAWN | DATE     | CHECKED | DATE | SIZE |
| 1:24  | WDR   | 12/19/16 |         |      | B    |

|         |        |     |
|---------|--------|-----|
| S.O. NO | DWG NO | REV |
|---------|--------|-----|

|                |                         |   |
|----------------|-------------------------|---|
| 250-STOCK DOOR | SHEET<br>27<br>of<br>27 | A |
|----------------|-------------------------|---|