
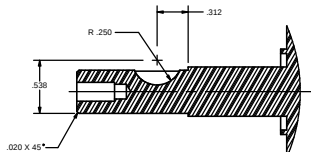
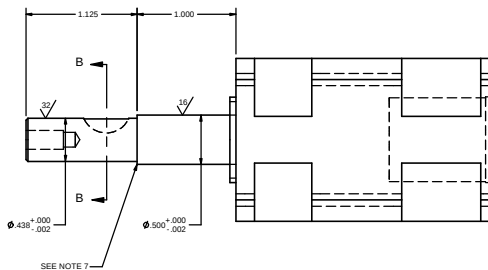



NOTES:

1. SUGGESTED SOURCE OF SUPPLY:
CGL INC.
3400 ARROWHEAD DRIVE
CARSON CITY, NV 89706
2. FABRICATE FROM:
017 PLX PRIME PLANETARY 10.1 #5290X
PART NUMBER: 017PLX0100-5290X
3. SHAFT SURFACE FINISH SHALL BE NEDOX.
4. DO NOT INSERT GREASE IN GEARBOX.
5. WOODRUFF KEY, USA STANDARD NO. 404,
MATERIAL SHALL BE STAINLESS STEEL,
TYPE 316 PER ASTM A276.
6. INTERNAL THREADS IN SHAFT, .190-32UNF-2B.
7. BREAK EDGE .010.

REVISIONS			
LTR	DESCRIPTION	DATE	APPROVAL
A	MODIFY NOTE 6 THREAD CALLOUT TO 10-32UNF.	01/10/18	
B	DOCUMENT RELEASE - ODIII	03/01/31	

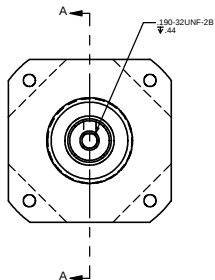

SECTION A-A

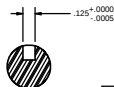

SECTION B-B

ALTERED ITEM DRAWING

UNLESS OTHERWISE SPECIFIED DIMENSIONS ARE IN INCHES GENERAL TOLERANCES	
XX DECIMALS	XXX DECIMALS
$\pm .01$	$\pm .005$
	$\pm 2^\circ$
REMOVE BURRS AND BREAK SHARP EDGES *** MAX	
INSIDE CORNERS R -- MAX SURFACE ROUGHNESS --	
MATERIAL	
SEE NOTE 1	
INTERPRET DRAWING ANSI STD Y14.5	
DO NOT SCALE THIS DRAWING	

CAD MAINTAINED - CHANGES
SHALL BE INCORPORATED
ENGINEERING DEPARTMENT

OPS	
MFG	
APPROVED	
CHECKED	SWT 03/01/31
DRAWN	RAD 01/08/15
DESIGN	LG 01/01/10
RELEASED	DATE

Bluefin

BLUEFIN ROBOTICS CORPORATION
301 MASSACHUSETTS AVENUE
CAMBRIDGE, MA 02139GEARHEAD
SHAFT SPECIFICATION

REV	CASE CODE	DWG NO.	REV
C	1LXF2	21-0802-01	B
SCALE	2:1	WEIGHT	---
		SHEET 1 OF 1	