
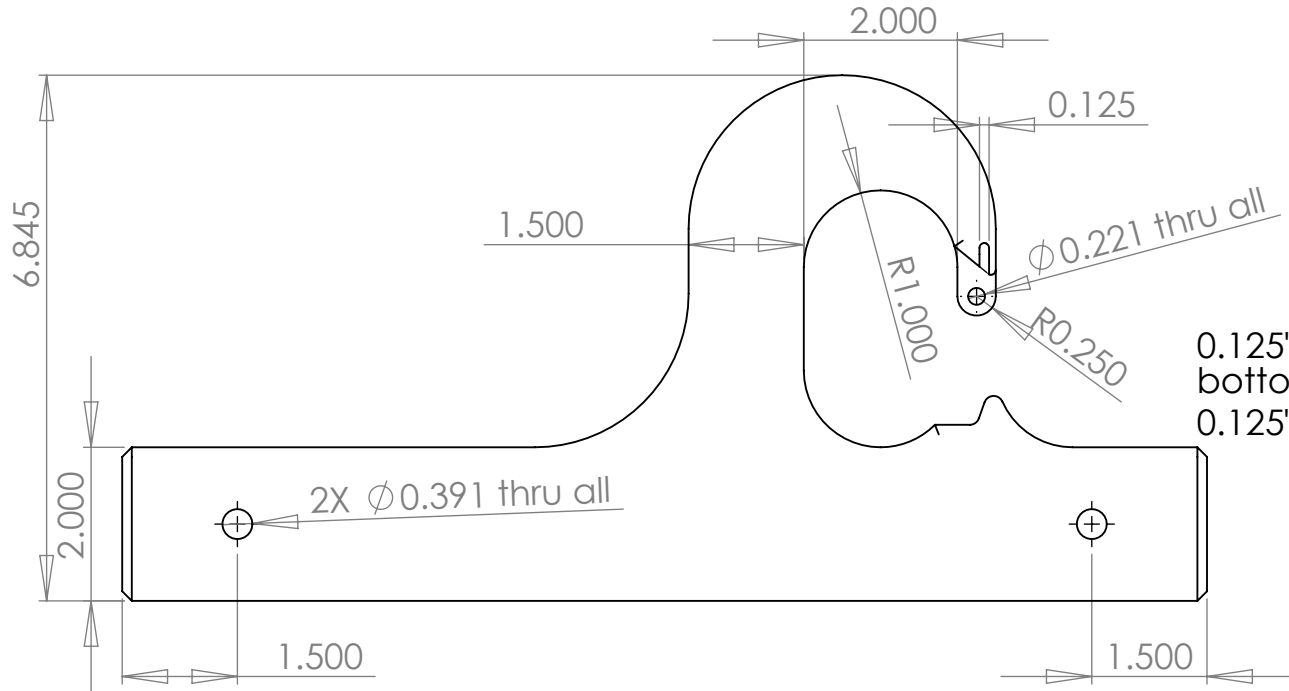
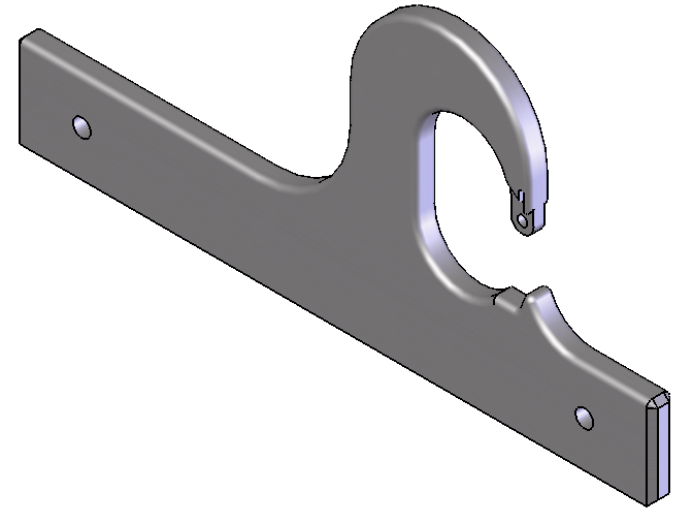


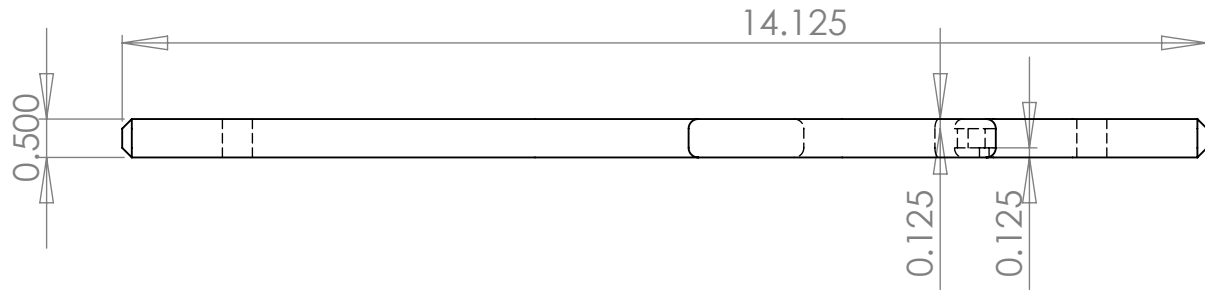

0.125" fillet around all edges except
bottom and chamfered ends
0.125" 45 deg chamfer both ends all edges

Quan: 1
Project: 368000
Contact: Doug Conlin x1927

PROPRIETARY AND CONFIDENTIAL
THE INFORMATION CONTAINED IN THIS
DRAWING IS THE SOLE PROPERTY OF
<INSERT COMPANY NAME HERE>. ANY
REPRODUCTION IN PART OR AS A WHOLE
WITHOUT THE WRITTEN PERMISSION OF
<INSERT COMPANY NAME HERE> IS
PROHIBITED.

		UNLESS OTHERWISE SPECIFIED:		NAME	DATE
		DIMENSIONS ARE IN INCHES TOLERANCES: FRACTIONAL ± ANGULAR: MACH ± BEND ± TWO PLACE DECIMAL ± THREE PLACE DECIMAL ±	DRAWN		
			CHECKED		
			ENG APPR.		
			MFG APPR.		
		INTERPRET GEOMETRIC TOLERANCING PER:	Q.A.		
		MATERIAL	COMMENTS:		
NEXT ASSY	USED ON	FINISH			
APPLICATION		DO NOT SCALE DRAWING			

Material: 6Al4V Titanium

TITLE:
CTD Lifting Hook 2-
Gulper foampack config

SIZE A	DWG. NO. CTDLiftingHook2	REV
SCALE: 1:2	WEIGHT:	SHEET 1 OF 1