


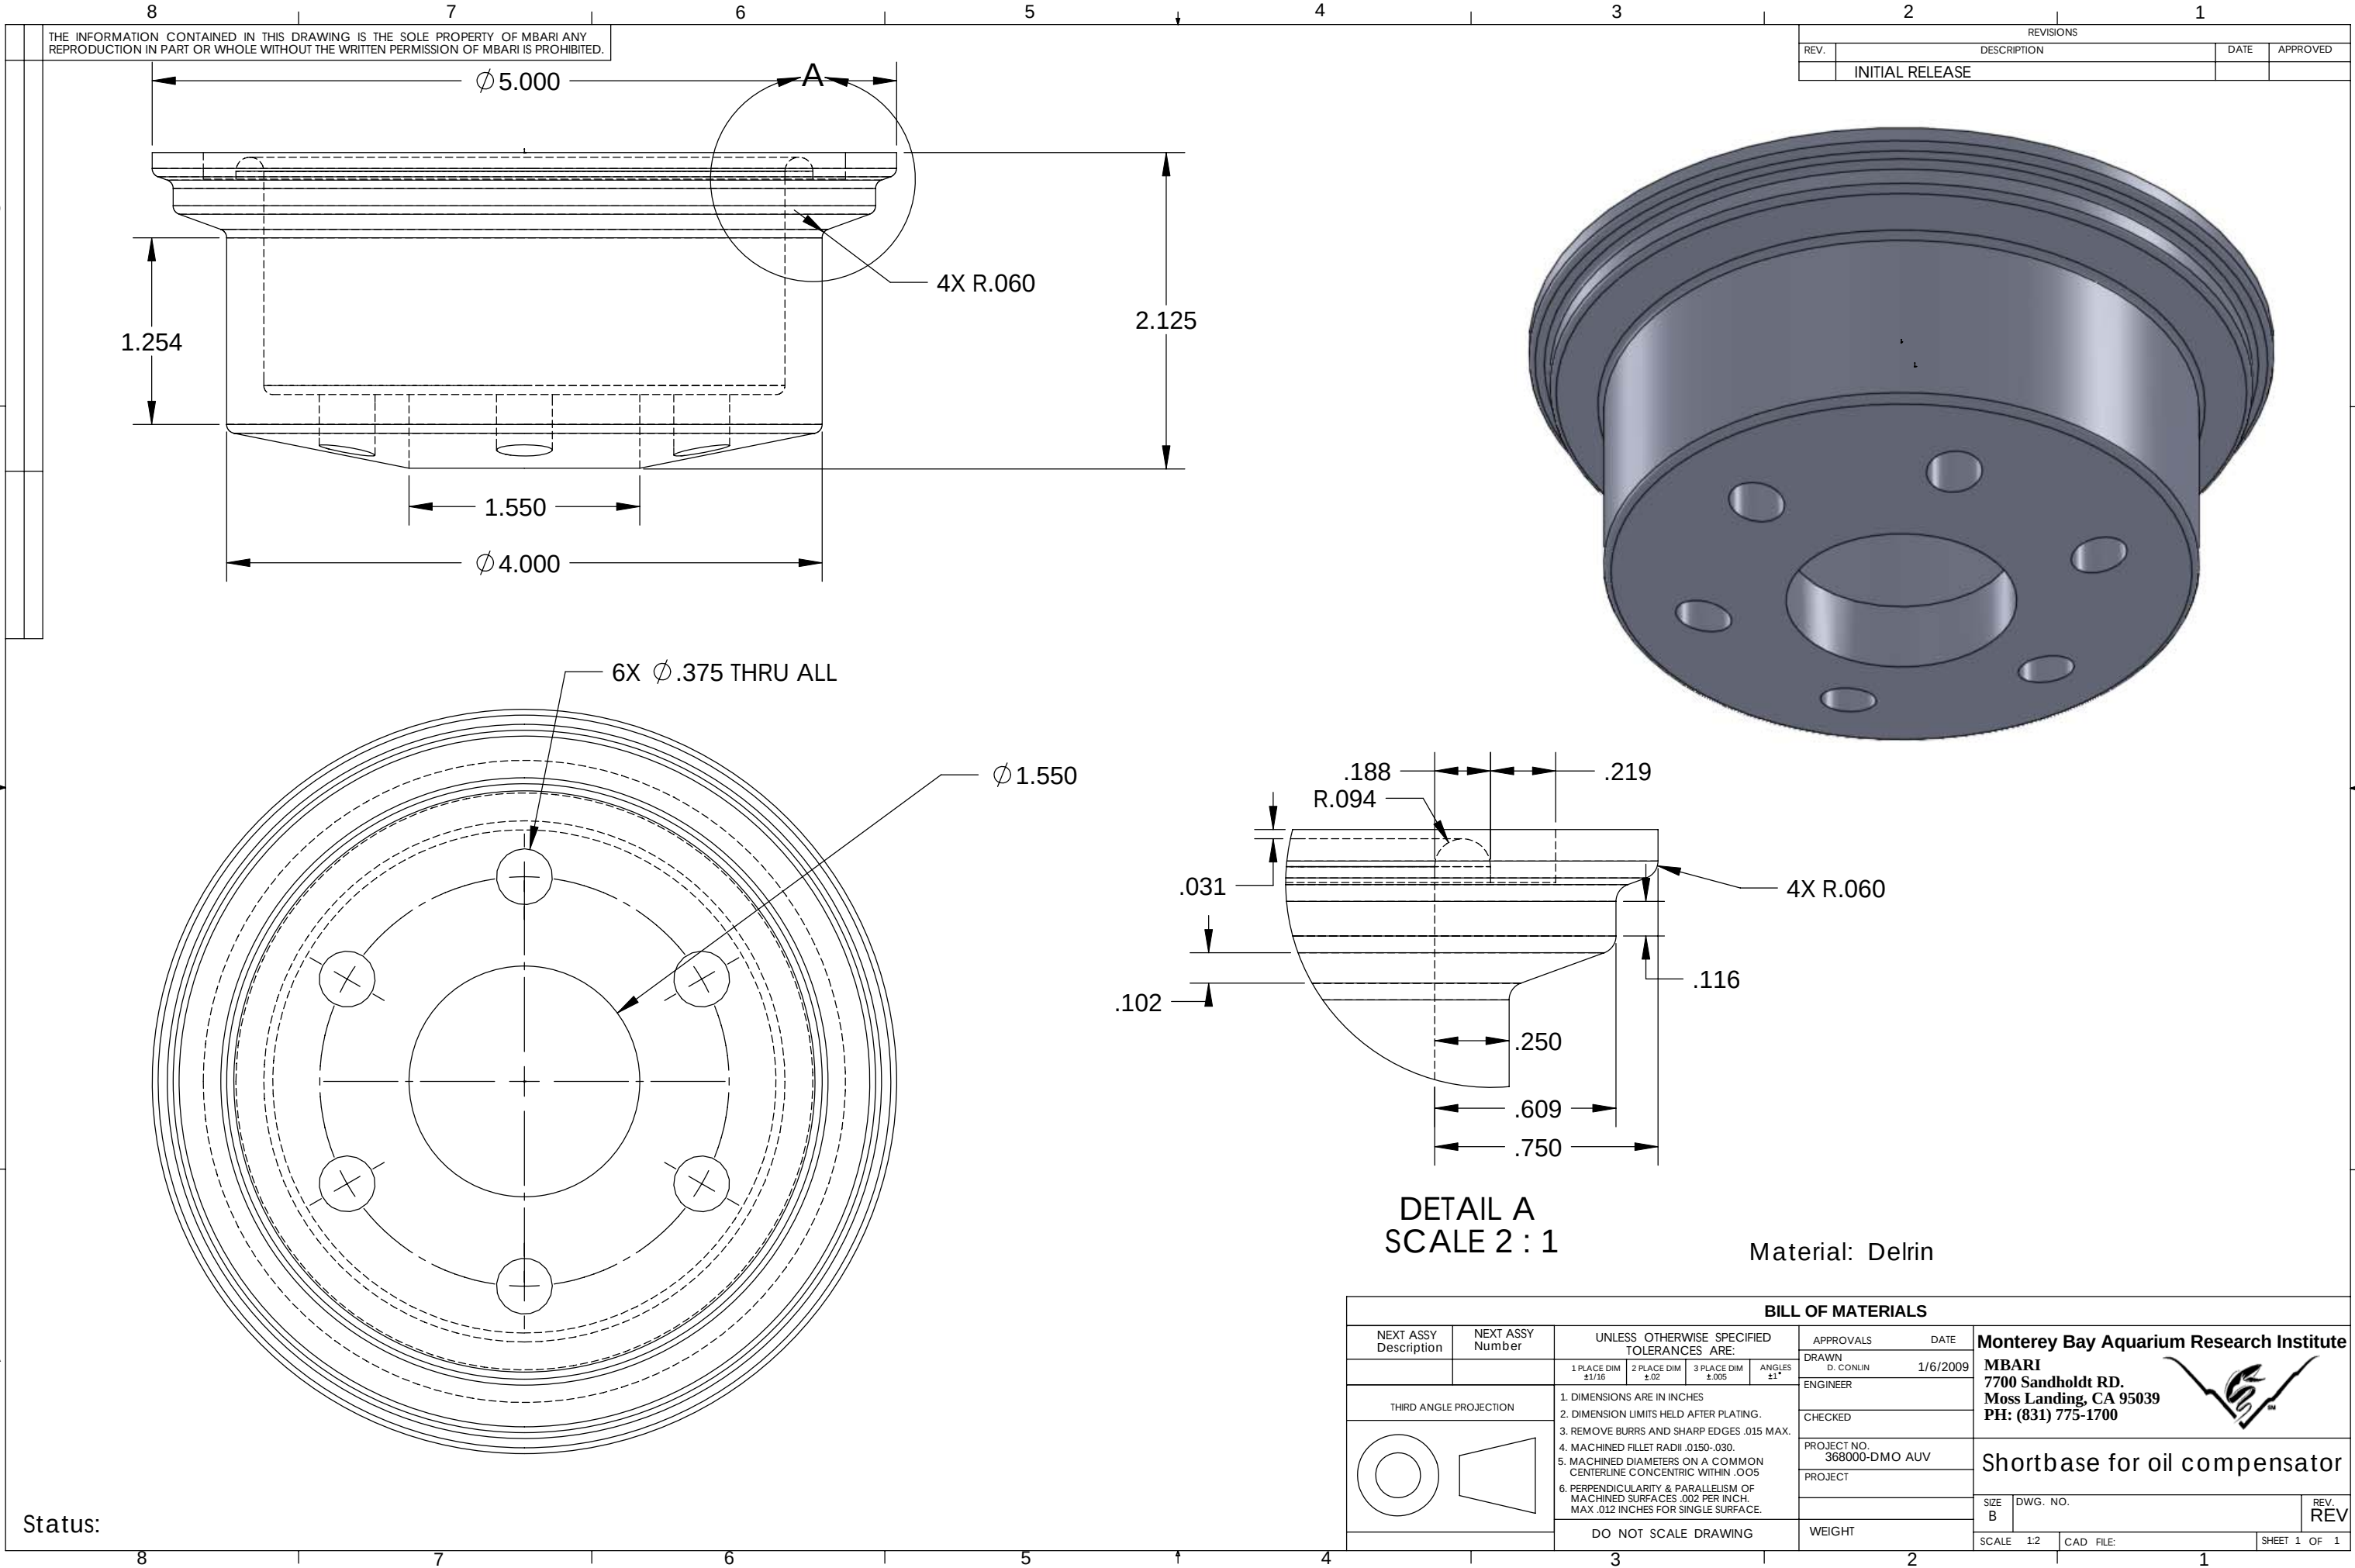

THE INFORMATION CONTAINED IN THIS DRAWING IS THE SOLE PROPERTY OF MBARI. ANY REPRODUCTION IN PART OR WHOLE WITHOUT THE WRITTEN PERMISSION OF MBARI IS PROHIBITED.

REVISIONS			
REV.	DESCRIPTION	DATE	APPROVED
	INITIAL RELEASE		

4X R.060

6X Ø .375 THRU ALL


Ø 1.550

4X R.060

DETAIL A
SCALE 2 : 1

Material: Delrin

BILL OF MATERIALS

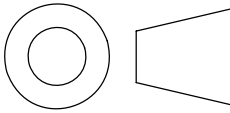BILL OF MATERIALS										
NEXT ASSY Description	NEXT ASSY Number	UNLESS OTHERWISE SPECIFIED TOLERANCES ARE:				APPROVALS		DATE		Monterey Bay Aquarium Research Institute MBARI 7700 Sandholdt RD. Moss Landing, CA 95039 PH: (831) 775-1700 
						DRAWN	D. CONLIN	1/6/2009		
THIRD ANGLE PROJECTION 				ENGINEER						
				CHECKED						
				PROJECT NO.		368000-DMO AUV				
				PROJECT						
1. DIMENSIONS ARE IN INCHES 2. DIMENSION LIMITS HELD AFTER PLATING. 3. REMOVE BURRS AND SHARP EDGES .015 MAX. 4. MACHINED FILLET RADII .0150-.030. 5. MACHINED DIAMETERS ON A COMMON CENTERLINE CONCENTRIC WITHIN .005 6. PERPENDICULARITY & PARALLELISM OF MACHINED SURFACES .002 PER INCH. MAX. .012 INCHES FOR SINGLE SURFACE.										
DO NOT SCALE DRAWING				WEIGHT						
SCALE 1:2		CAD FILE:				SHEET 1 OF 1				

Status: