



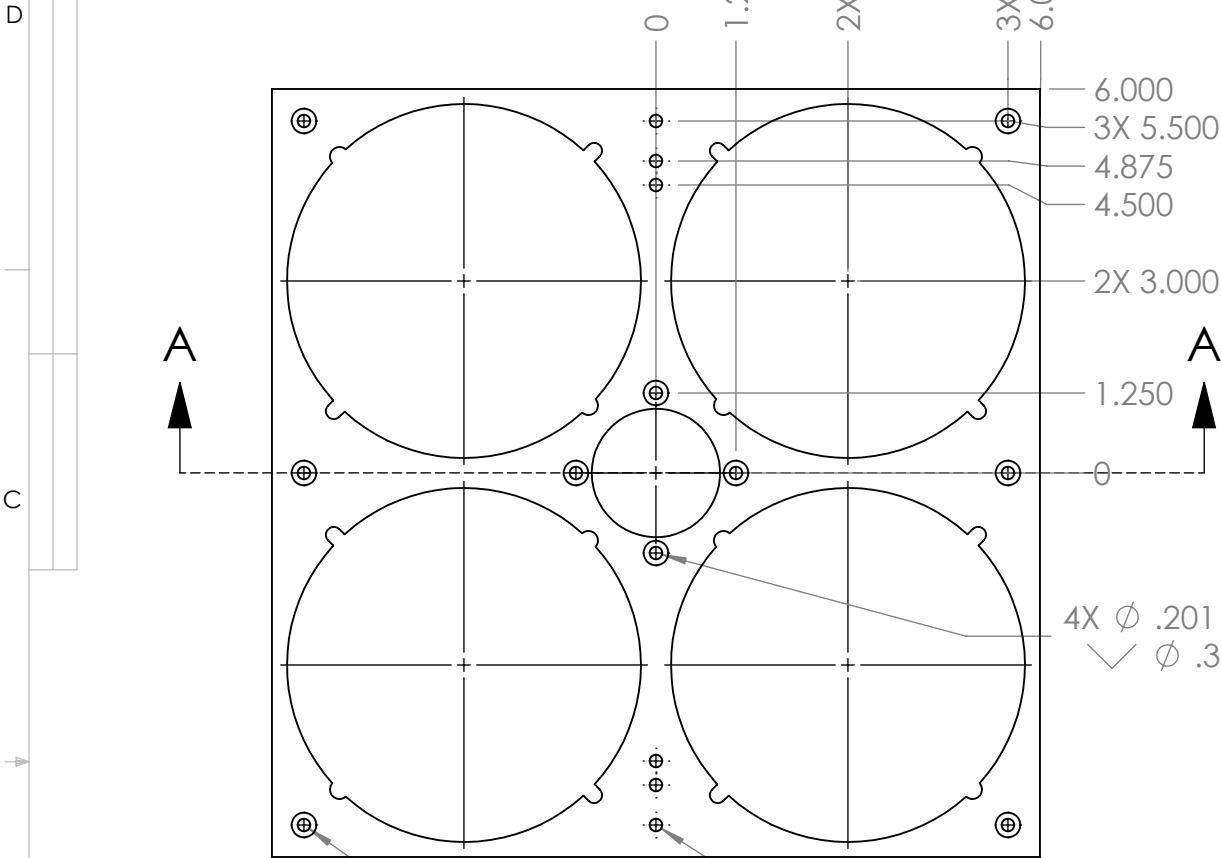

6X ϕ .201 THRU ALL
 $\checkmark$ ϕ .385 X 82°



6X ϕ .201 THRU

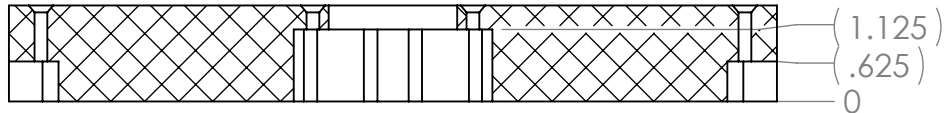

SECTION A-A
SCALE 1 : 3


Note: Symmetric about common centerlines unless specified.

NOTES: (CONT. FROM TITLE BLOCK)

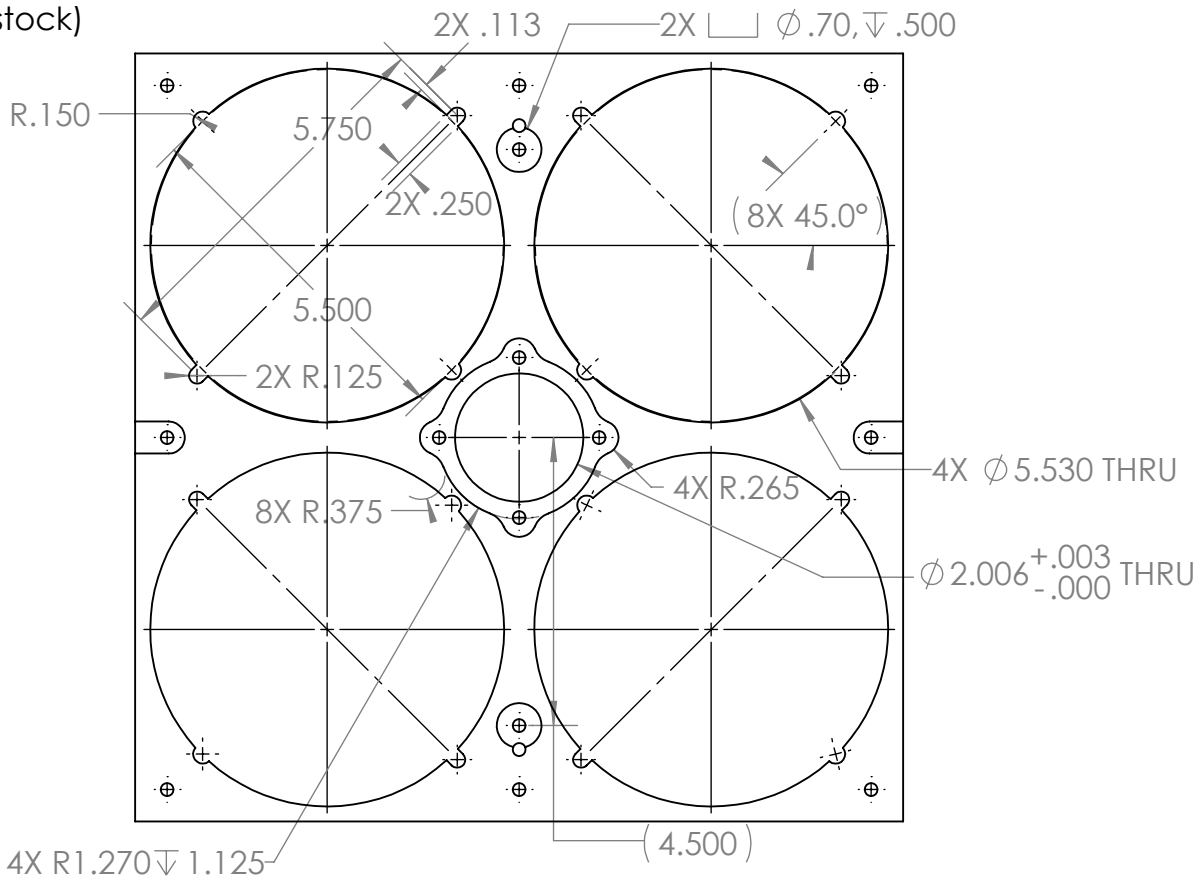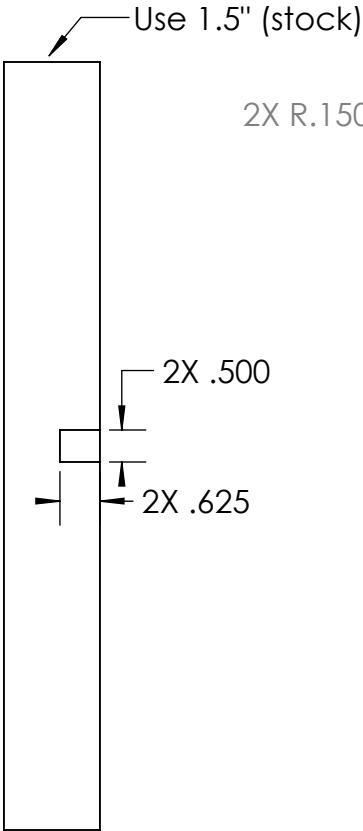

Material: UHMW White
Quantity: 10

Use 1.5" UHMW stock, no need to machine
to 1.500".

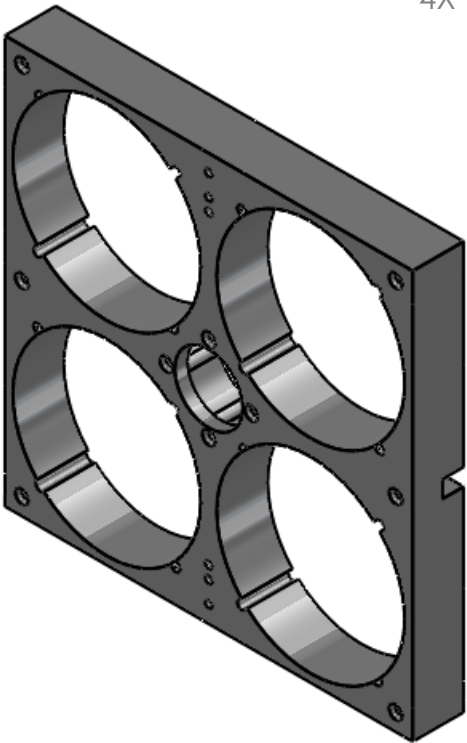

ITEM NO.	QTY.	PART NO.	DESCRIPTION	VENDOR	MATERIAL SPECIFICATION	
BILL OF MATERIALS						
Shop / Q.C.		UNLESS OTHERWISE SPECIFIED TOLERANCES ARE:			Monterey Bay Aquarium Research Institute MBARI 7700 Sandholdt RD. Moss Landing, CA 95039 PH: (831) 775-1700  PROJECT NAME SIZE B DWG. NO. GulperHolderMockup REV. SCALE 1:4 CAD FILE: MECH ENG ON TORNADO SHEET 1 OF 1	
Inspector		1 PLACE DIM ±1/16	2 PLACE DIM ±.02	3 PLACE DIM ±.005		ANGLES ±1°
Shop Foreman		1. DIMENSIONS ARE IN INCHES				DRAWN D. Conlin 09/09/13
Engineer		2. DIMENSION LIMITS HELD AFTER PLATING.				ENGINEER D. Conlin 09/09/13
		3. REMOVE BURRS AND SHARP EDGES .015 MAX.				CHECKED
		4. MACHINED FILLET RADII .0150-.030.				PROJECT NO. 300078
NEXT ASSY Description	NEXT ASSY Number	5. MACHINED DIAMETERS ON A COMMON CENTERLINE CONCENTRIC WITHIN .005				PROJECT DMO AUV Support
		6. PERPENDICULARITY & PARALLELISM OF MACHINED SURFACES .002 PER INCH. MAX .012 INCHES FOR SINGLE SURFACE.				
Application		DO NOT SCALE DRAWING				WEIGHT lb.