


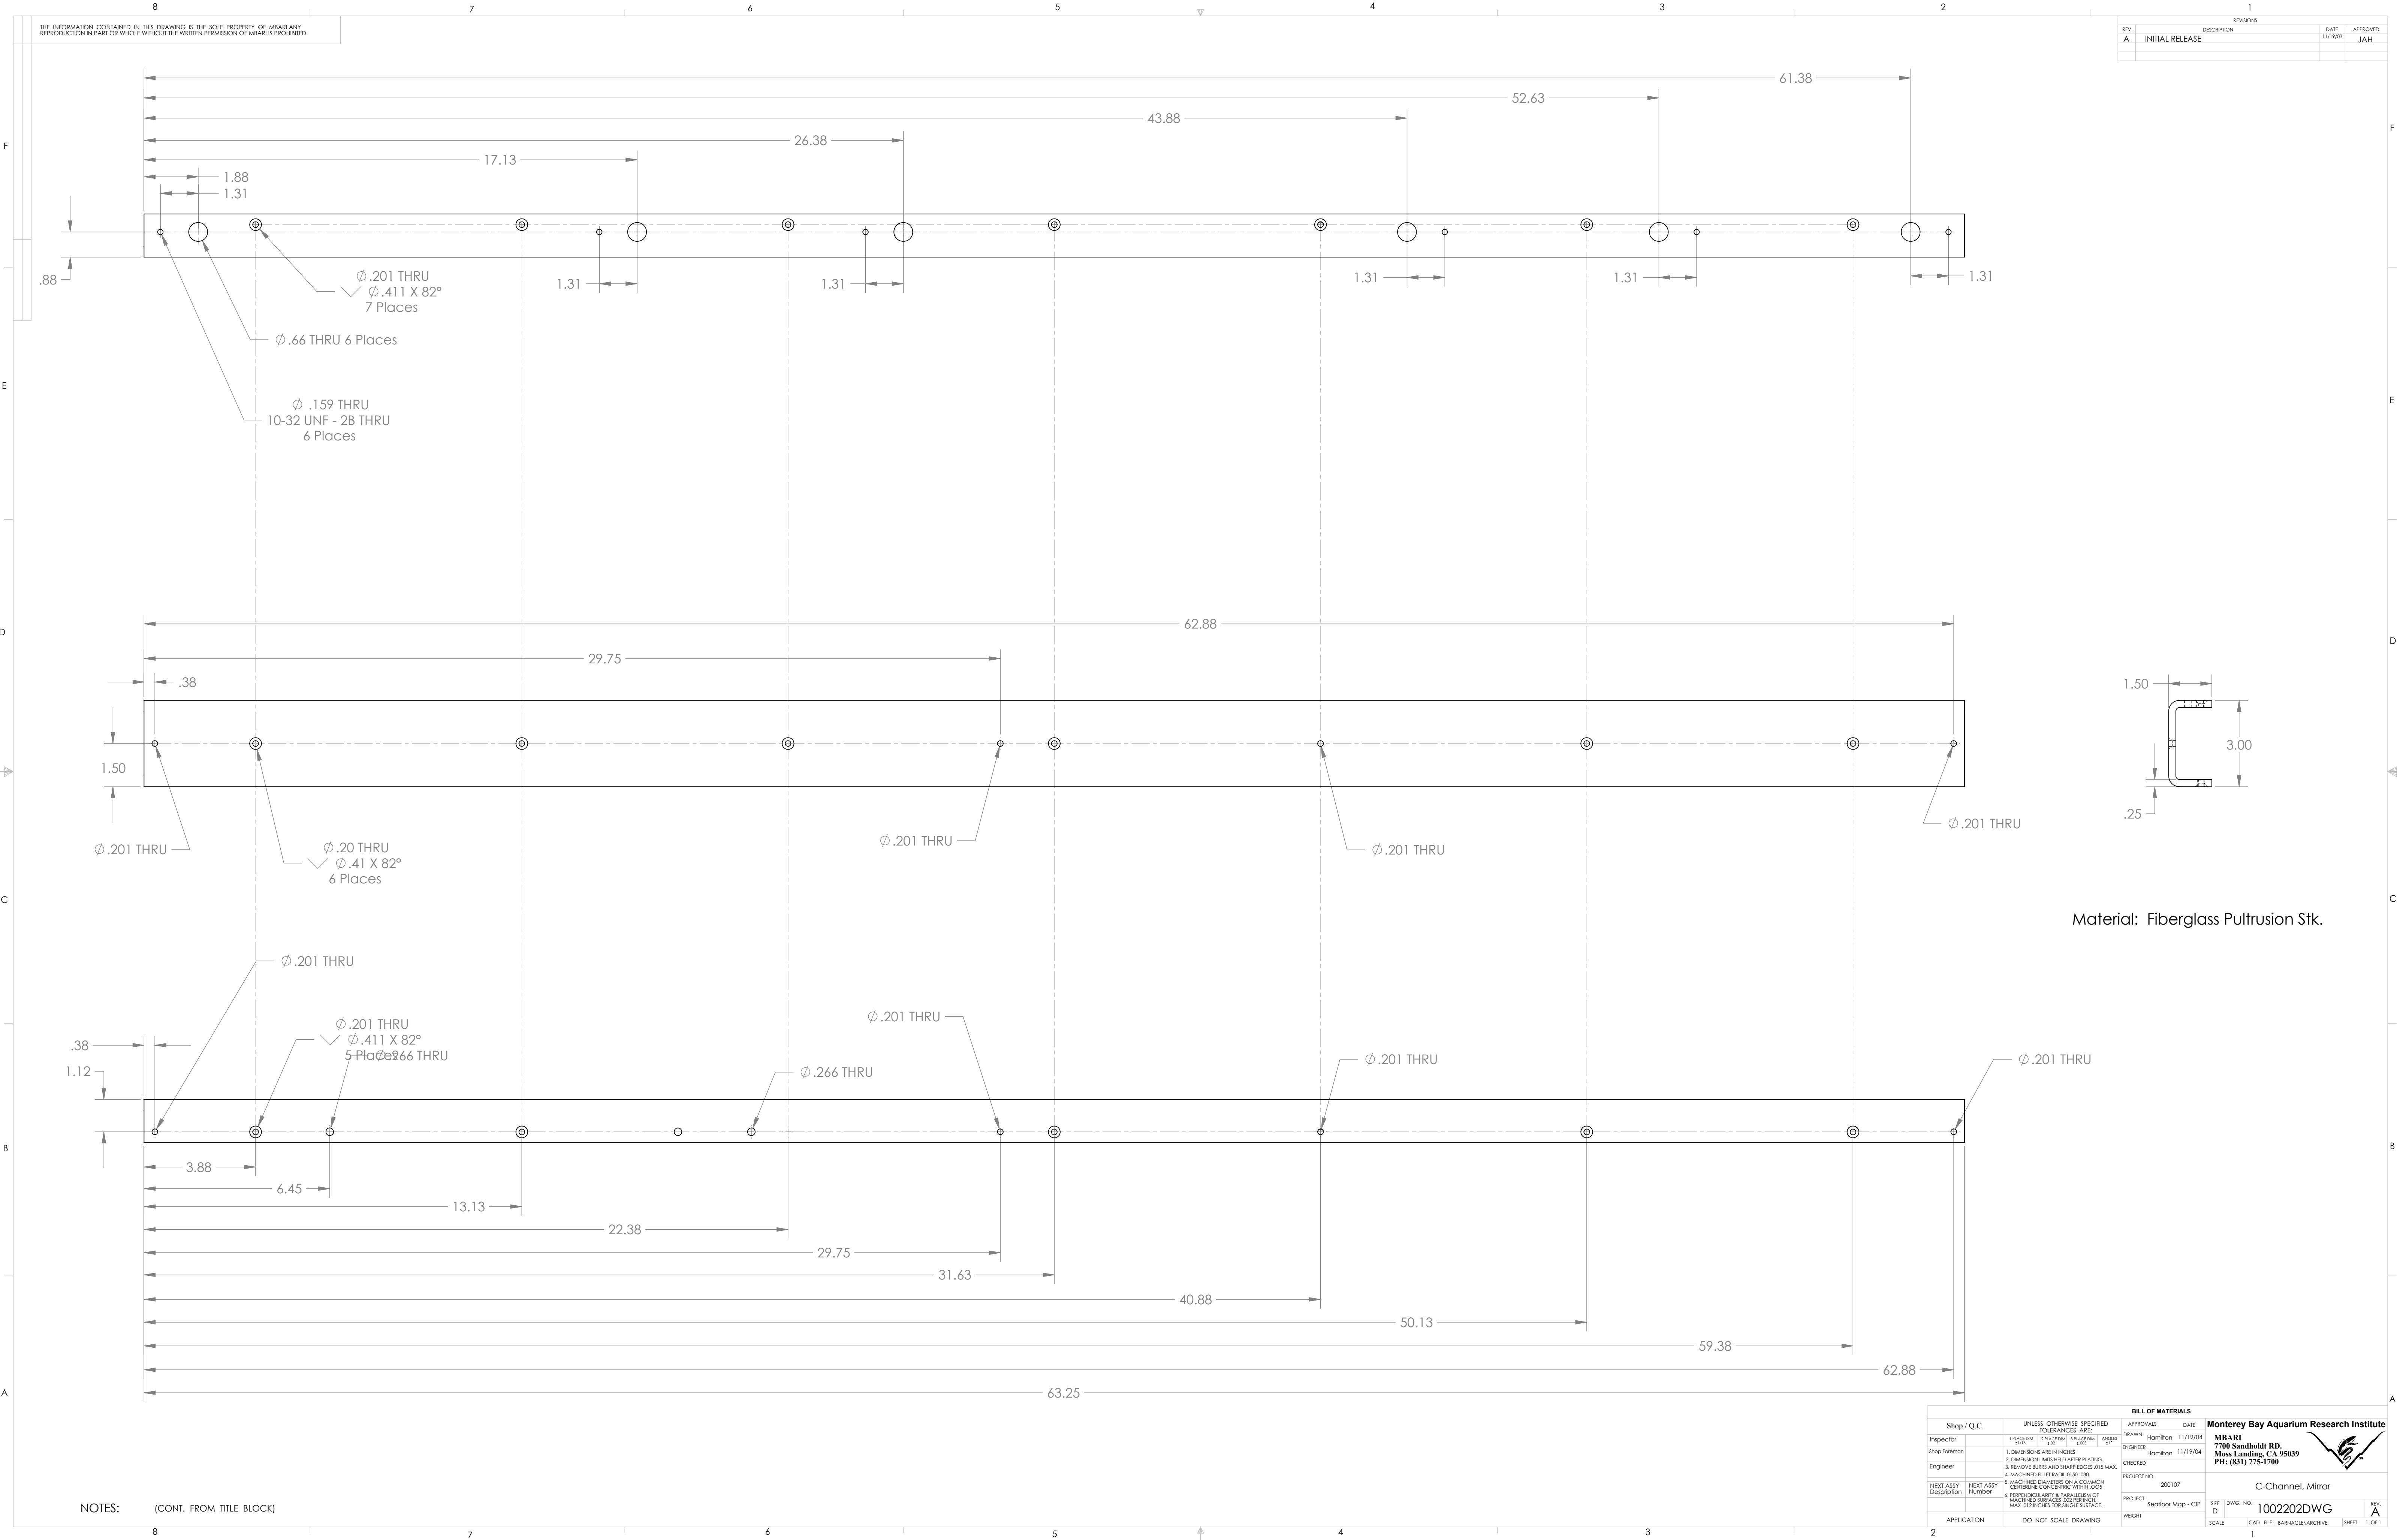

NOTES: (CONT. FROM TITLE BLOCK)

BILL OF MATERIALS			
Shop / Q.C.	UNLESS OTHERWISE SPECIFIED TOLERANCES ARE:	APPROVALS	DATE
Inspector	1. PLACE DIM. ±.010" 2. PLACE DIM. ±.005" 3. PLACE DIM. ±.005" 4. PLACE DIM. ±.005"	DRAWN	Hamilton 11/19/04
Shop Foreman	1. DIMENSIONS ARE IN INCHES 2. DIMENSION LIMITS HELD AFTER PLATING 3. REMOVE BURRS AND SHARP EDGES .015 MAX. 4. MACHINED FLUET RADI .015-.030.	ENGINEER	Hamilton 11/19/04
Engineer	5. MACHINED CLARITY & PARALLELISM OF MACHINED SURFACES .002 PER INCH MAX. .012 INCHES PER SQUARE SURFACE.	CHECKED	
NEXT ASSY Description	NEXT ASSY Number	PROJECT NO.	200107
APPLICATION	DO NOT SCALE DRAWING	PROJECT	Seafloor Map - CIP
		SCALE	DWG. NO. 1002202DWG
		WEIGHT	DATE 11/19/03
			APPROVED JAH



C-Channel, Mirror

1002202DWG

1 OF 1