



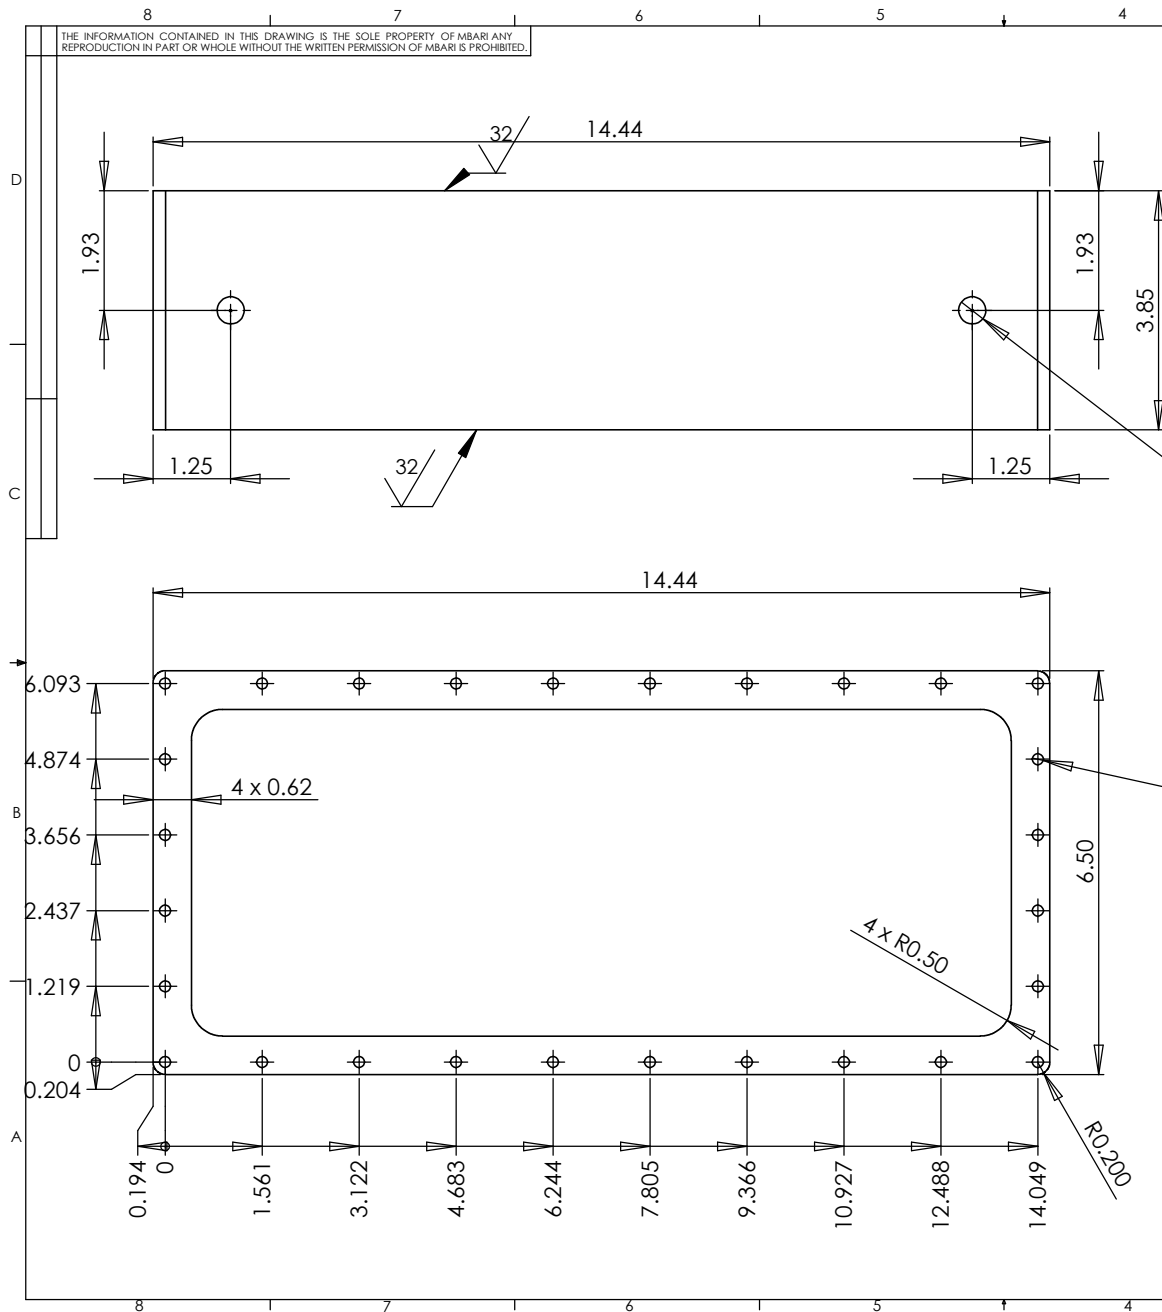

Shop / Q.C.				UNLESS OTHERWISE SPECIFIED TOLERANCES ARE:		APPROVALS		DATE	Monterey Bay Aquarium Research Institute	
Inspector				1 PLACE DIM ±0.04	2 PLACE DIM ±0.02	3 PLACE DIM ±0.01	ANGLES ±		DRAWN	D. CONLIN 9/05/08
Shop Foreman				1. DIMENSIONS ARE IN INCHES					ENGINEER	
Engineer				2. DIMENSION LIMITS HELD AFTER PLATING.					CHECKED	F. Cazenave 5/15/16
				3. REMOVE BURRS AND SHARP EDGES 0.15 MAX.					PROJECT NO.	901607
NEXT ASSY Description				4. MACHINED FILLET RADII 0.150-030.					PROJECT	Ventana Tool Sled Upgrade
NEXT ASSY Number				5. MACHINED DIAMETERS ON A COMMON CENTERLINE CONCENTRIC WITHIN .005						
				6. PERPENDICULARITY & PARALLELISM OF MACHINED SURFACES .002 PER INCH, MAX .012 INCHES FOR SINGLE SURFACE.						
Application				DO NOT SCALE DRAWING					WEIGHT	
									SCALE	1:2
									CAD FILE: MECH ENG ON TORNO	SHEET 1 OF 1

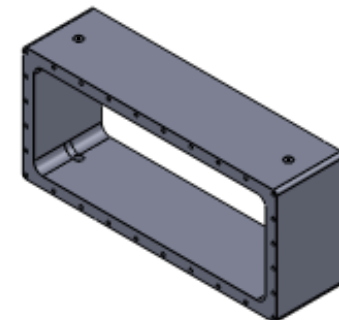

Material: Black Delrin
Quantity: 1

ventana_box

SIZE B DWG. NO. 100XXXDWG REV. SCALE 1:2 CAD FILE: MECH ENG ON TORNO SHEET 1 OF 1