
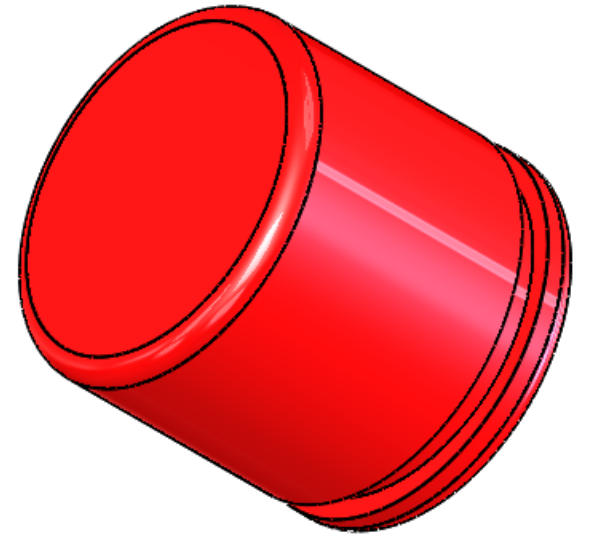


REVISIONS			
	INITIAL RELEASE	X/XX/01	J.E.

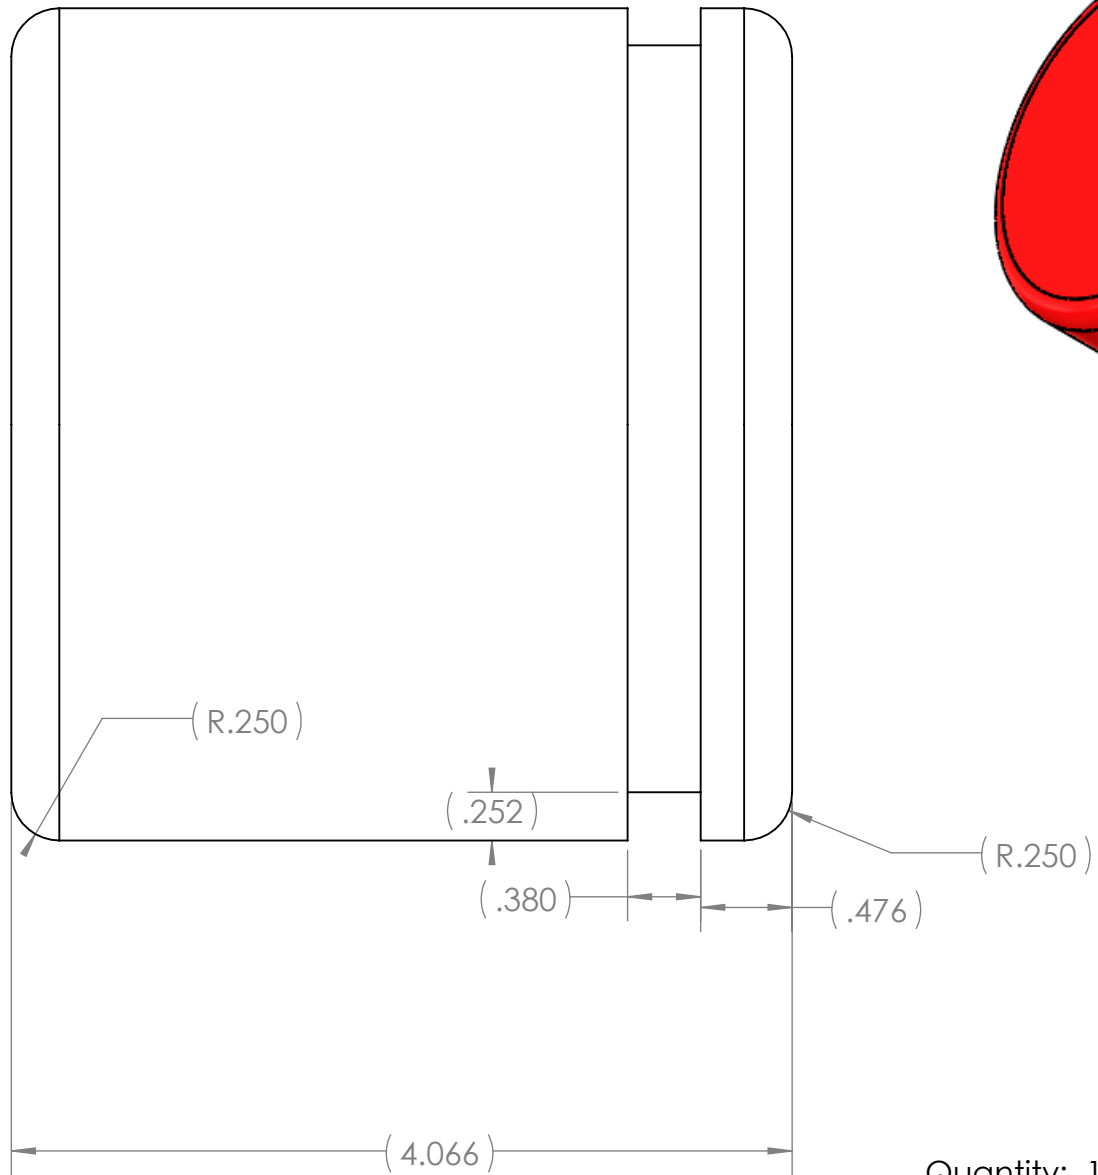

NOTES: (CONT. FROM TITLE BLOCK)

ITEM NO.	QTY.	PART NO.	DESCRIPTION	VENDOR	MATERIAL SPECIFICATION
BILL OF MATERIALS					
Shop / Q.C.		UNLESS OTHERWISE SPECIFIED TOLERANCES ARE:		Monterey Bay Aquarium Research Institute	
Inspector		1 PLACE DIM ±1/16	2 PLACE DIM ±.02	3 PLACE DIM ±.005	ANGLES ±1°
Shop Foreman		1. DIMENSIONS ARE IN INCHES 2. DIMENSION LIMITS HELD AFTER PLATING. 3. REMOVE BURRS AND SHARP EDGES .015 MAX. 4. MACHINED FILLET RADI II .0150-.030. 5. MACHINED DIAMETERS ON A COMMON CENTERLINE CONCENTRIC WITHIN .005 6. PERPENDICULARITY & PARALLELISM OF MACHINED SURFACES .002 PER INCH. MAX .012 INCHES FOR SINGLE SURFACE.			
Engineer					
NEXT ASSY Description	NEXT ASSY Number			PROJECT NO. XXX	PROJECT NAME
				PROJECT ZZZZZZZZ	
Application		DO NOT SCALE DRAWING		WEIGHT lb.	SIZE B DWG. NO. .DWG REV.
				SCALE 1:2 CAD FILE: MECH ENG ON TORNADO SHEET 1 OF 1	