


PROPRIETARY INFORMATION

This document contains information proprietary to RD Instruments and shall not be disclosed, duplicated or used as a basis for design, manufacture, or sale of apparatus without express written permission of RD Instruments.

REVISIONS				
ENGRG AUTH	REV	DESCRIPTION	DATE	APPROVED
	XA	PROTOTYPE RELEASE	030220	
	XB	CORRECTED BUSHING PLACEMENT FOR ASSY. I. KAHN	030224	
	XC	THICKENED XDCR TO .25"(SAME AS 3KM ALUM). I. KAHN	030715	
	XD	ADDED PRESSURE SEN. ON HOUSING BACK I. KAHN	030926	

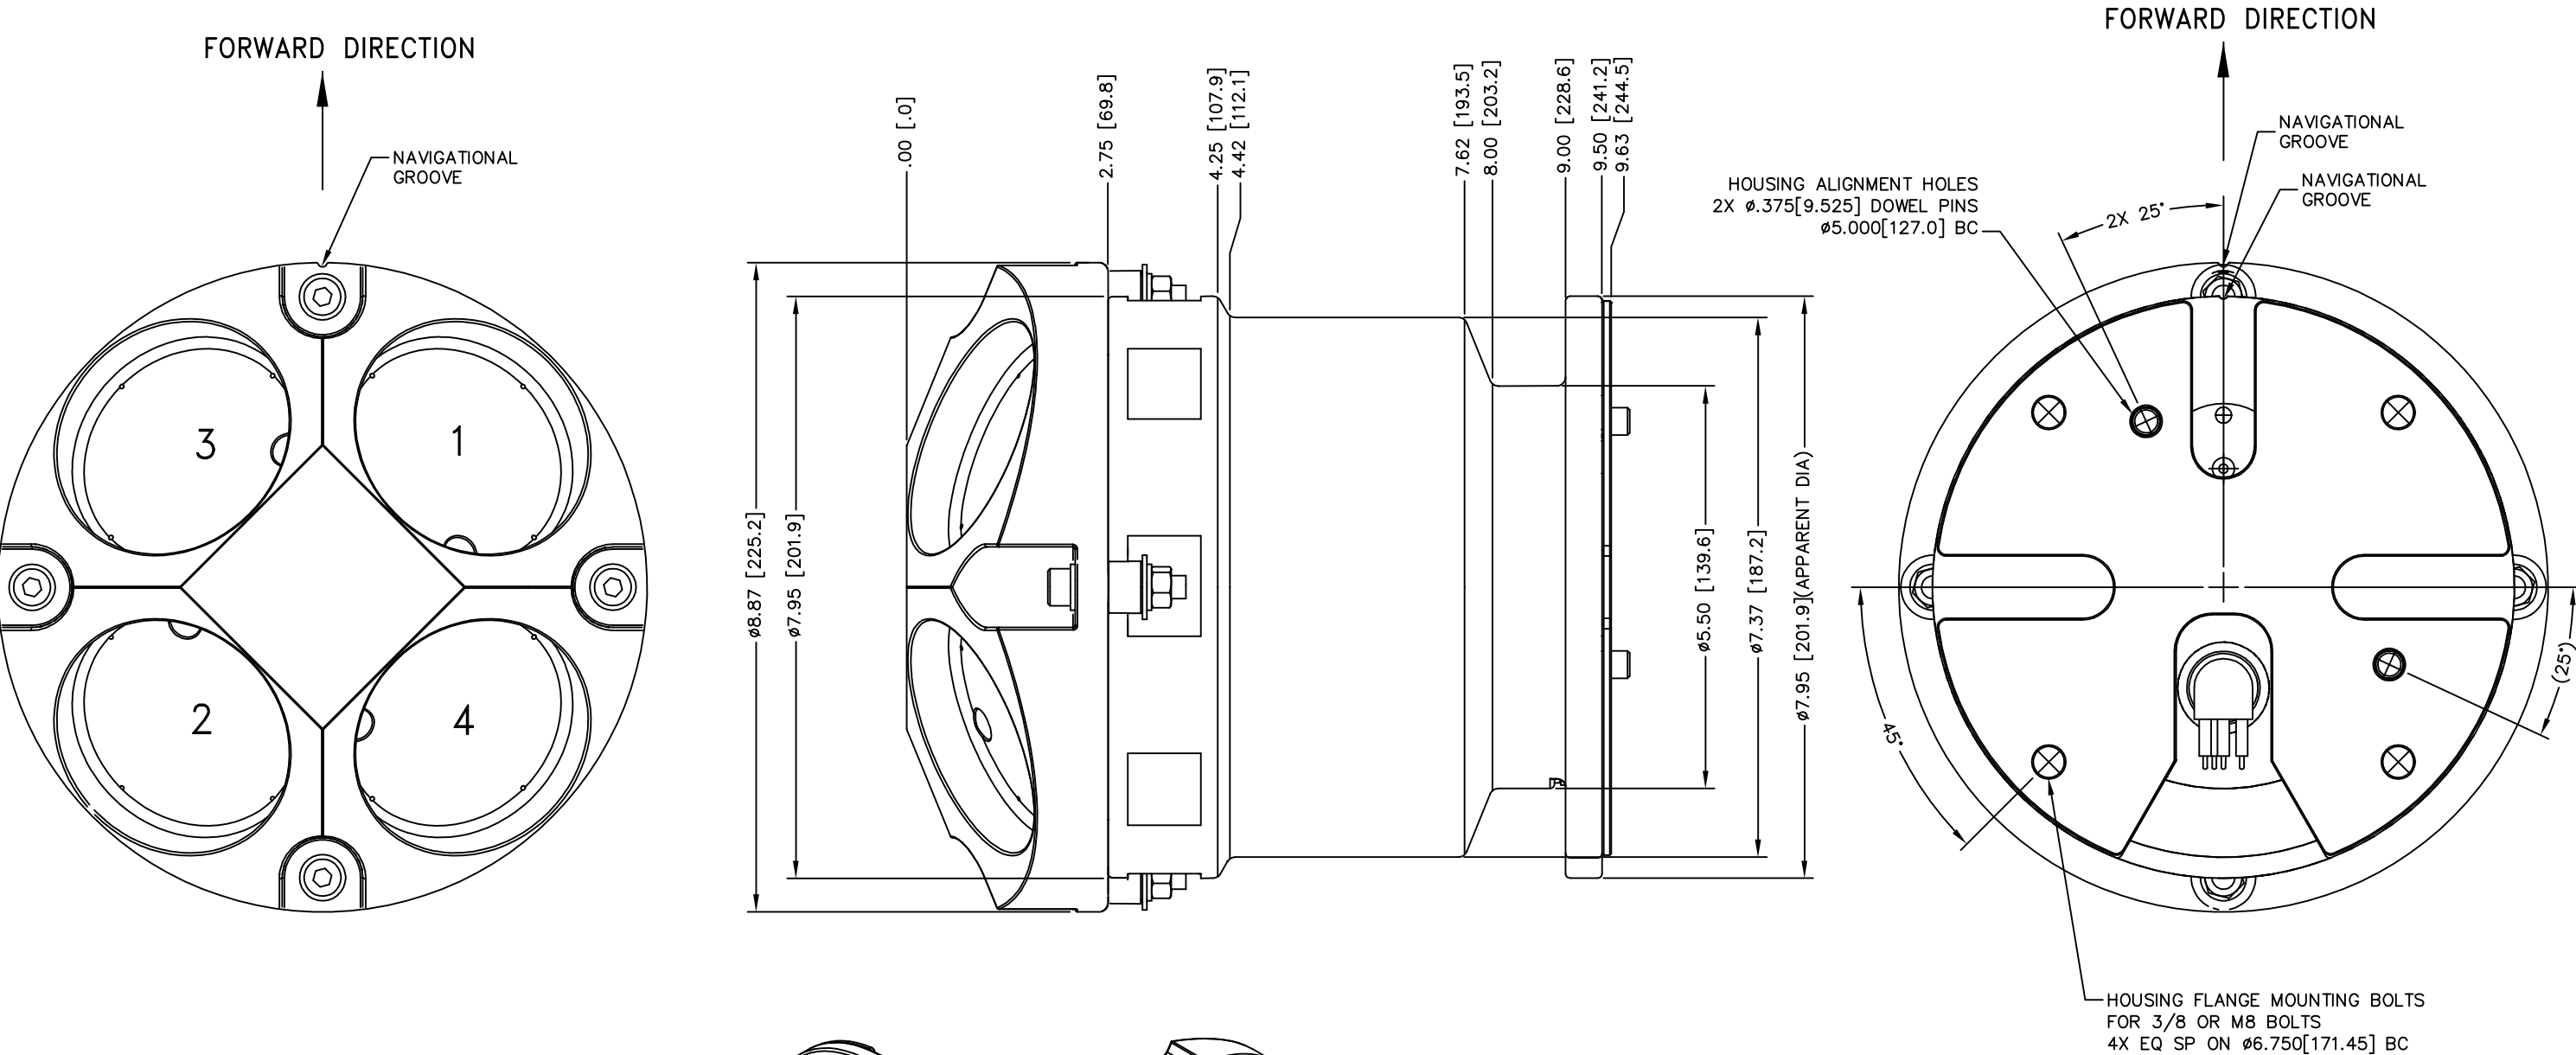

	HOUSING	HOUSING W/ ELECTRONICS
IN AIR	42.2LB (19.1KG)	44.2LB (20.1KG)
IN H ₂ O	28.0LB (12.7KG)	30.0LB (13.6KG)

1. DIMENSIONS ARE IN INCHES[MILLI METERS].
NOTES: UNLESS OTHERWISE SPECIFIED

THIRD ANGLE PROJECTION			UNLESS OTHERWISE SPECIFIED: DIMENSIONS ARE IN INCHES, TOLERANCES: DECIMALS: .XX ±0.010 .XXX ±0.005 ANGLES: 1.5° DRILLED HOLES: Ø0-Ø0.50: +0.005
------------------------	--	--	---