
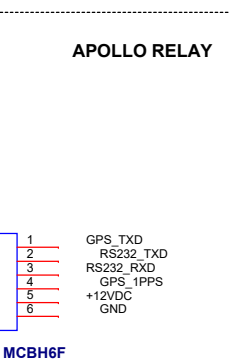
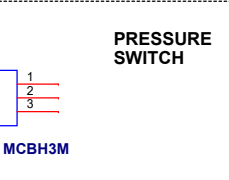
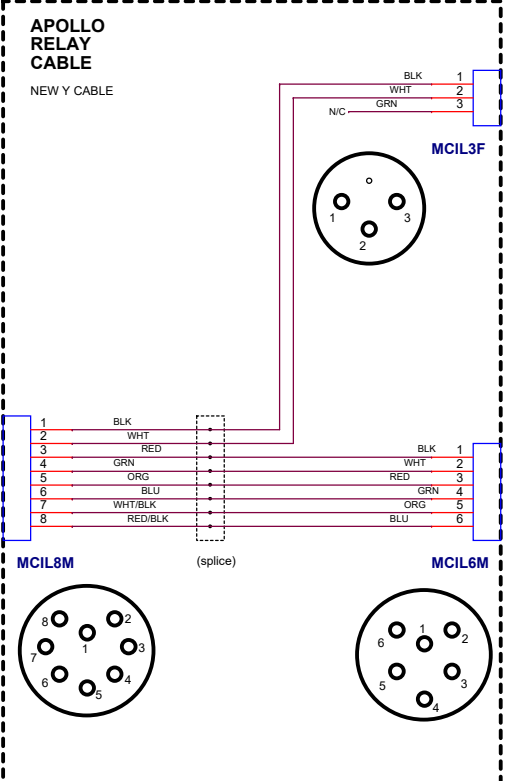
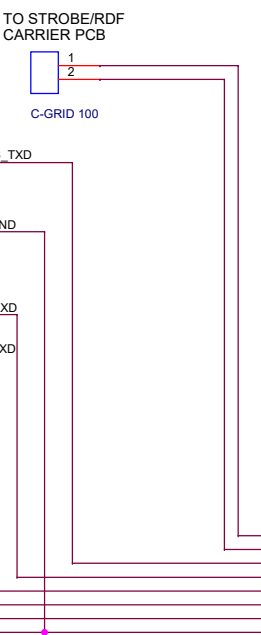
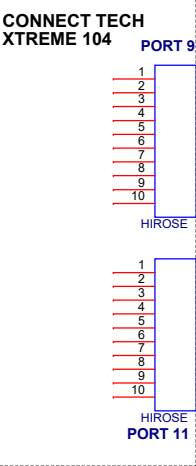


DESIRED WIRING
WHEN MCBH8F RIGHT ANGLE
1" LONG STEM PENETRATOR
BECOMES AVAILABLE

LOC AIDS
BASIC STAMP
DWG: 1003444







MODIFIED:
SEE SCH
ApolloMod_BasicStamp.dsn

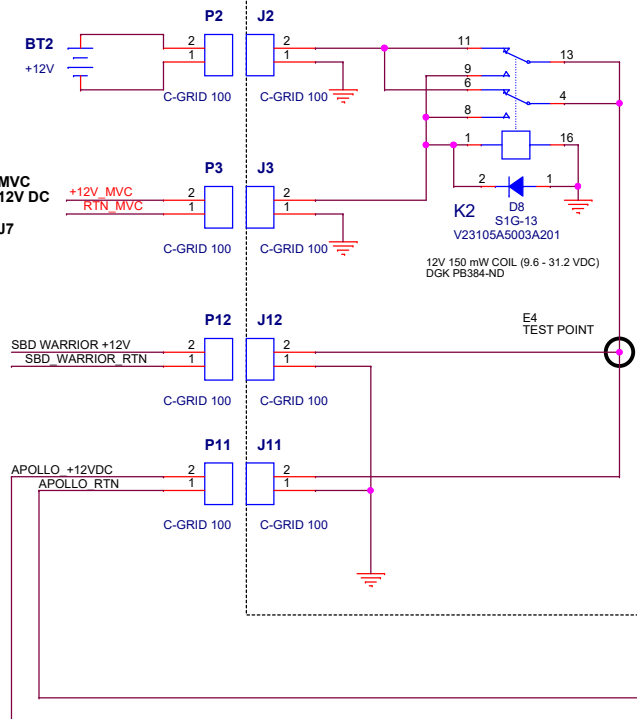

TEMPORARY WIRING
WHILE AWAITING
MCBH8F RIGHT ANGLE
1" LONG STEM
PENETRATOR

LOC AIDS
BASIC STAMP
DWG: 1003444

MODIFIED:
SEE SCH
ApolloMod_BasicStamp.dsn

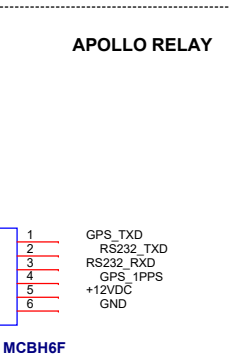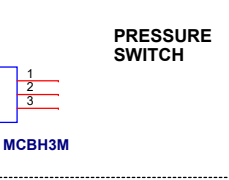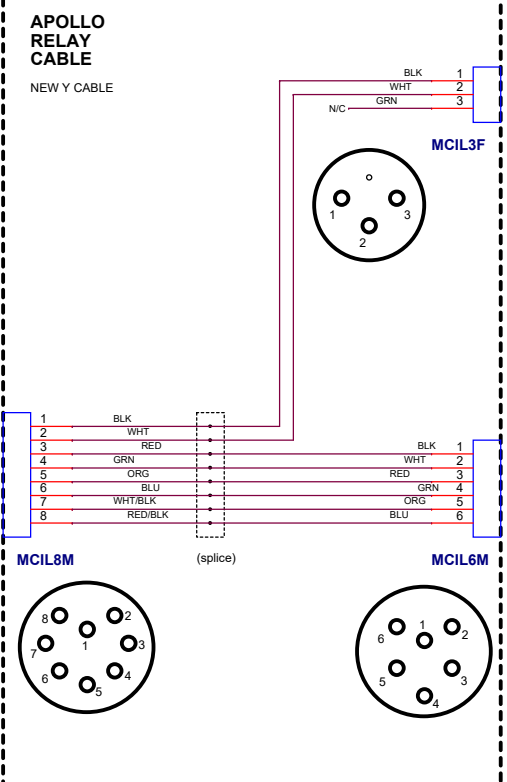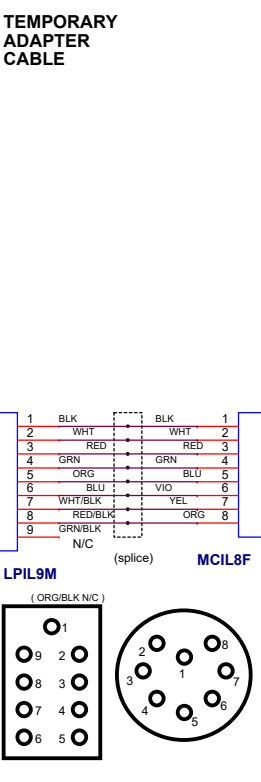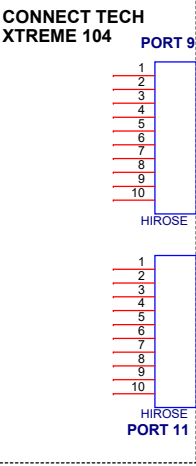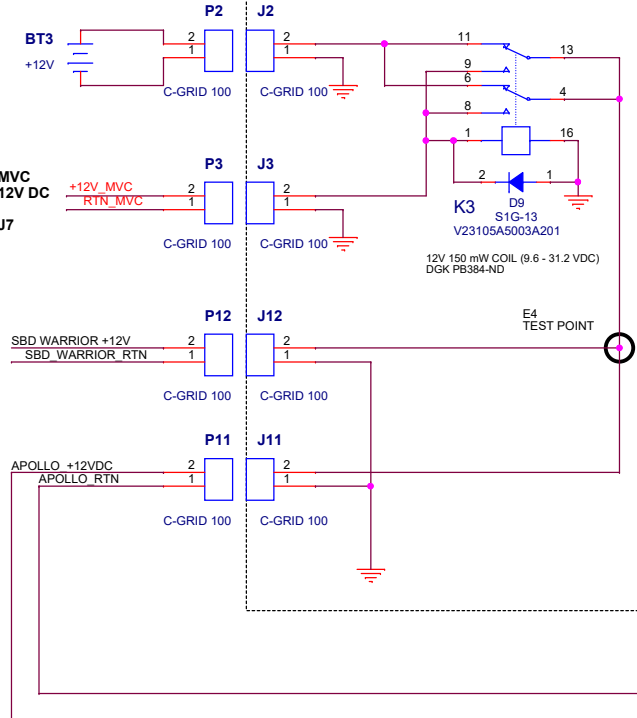

ALL CONNECTORS SHOWN FACE VIEW

Title			WD, APOLLO RELAY, NEW Y CABLE
Size	Document Number	Rev	
C	100221416	B	
Date:	Tuesday, May 12, 2020	Sheet	1 of 1