

A

A

B

B

C

C

D

D

1

2

3


4

1


2

3

4

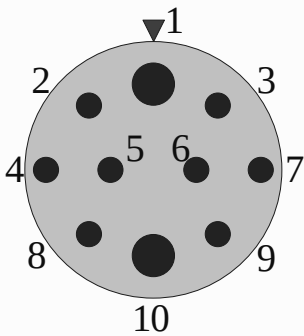

MINK-10-CCPL
Cable
Female Face

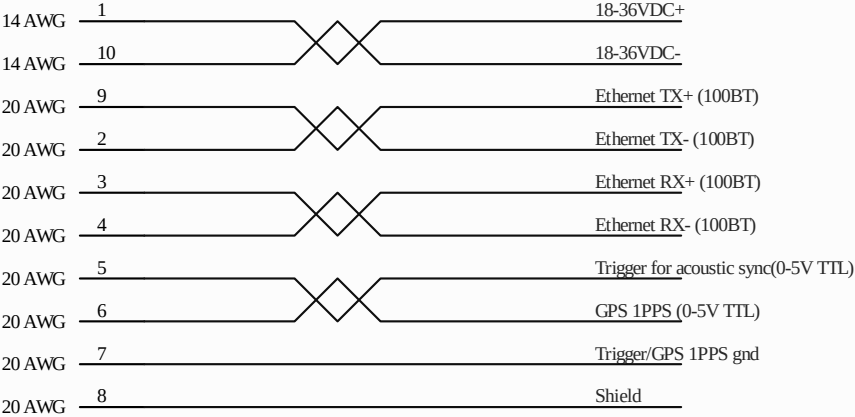

Title		
Size	Number	Revision
A		
Date:	2/25/2014	Sheet of
File:	\\.\AUV Main Bus Cable.SchDoc	Drawn By: