

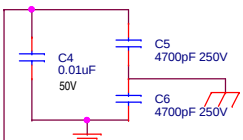
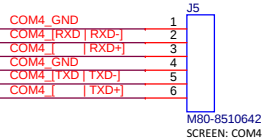
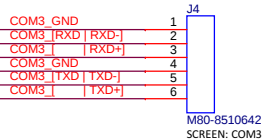
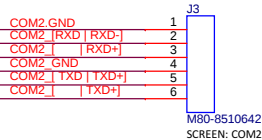
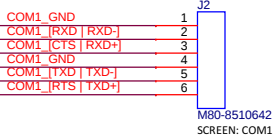
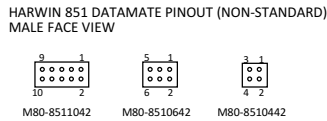
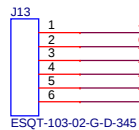
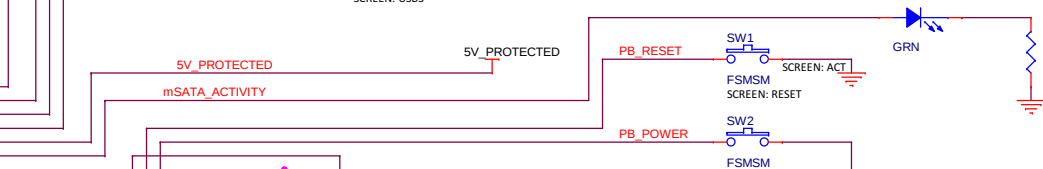
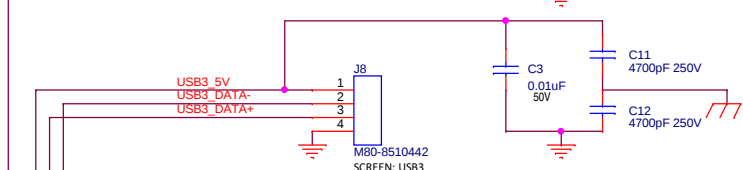


FALCON GPIO

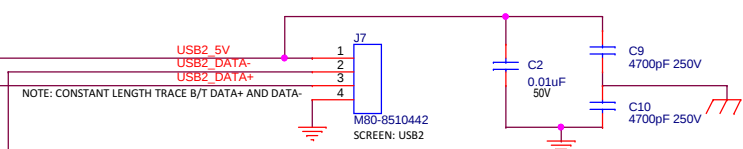


NOTE: CONSTANT LENGTH TRACE B/T DATA+ AND DATA-

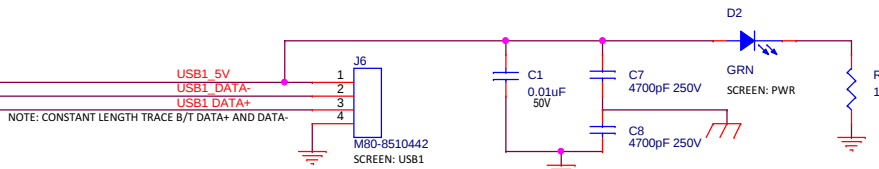


SCREEN: AUDIO


OPTIONAL TRIGGER ELECTRONICS

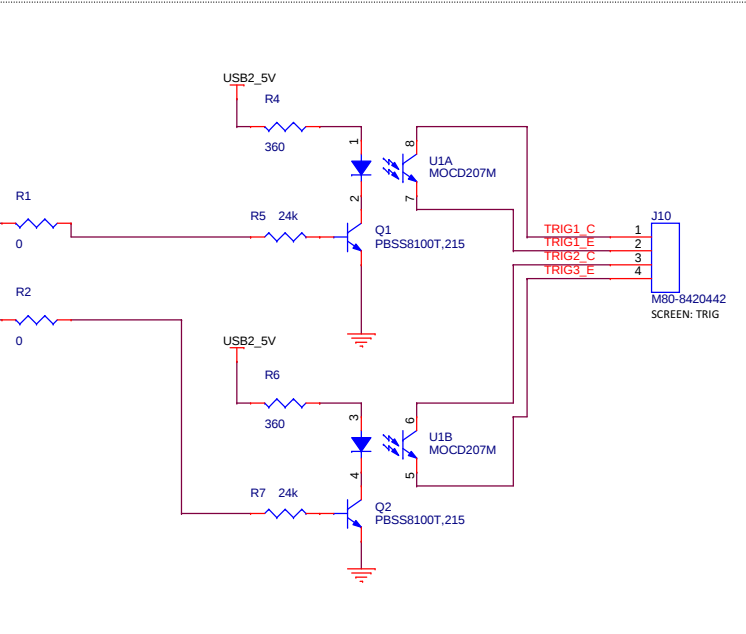


USB ETHERNET DAUGHTERCARD PORT

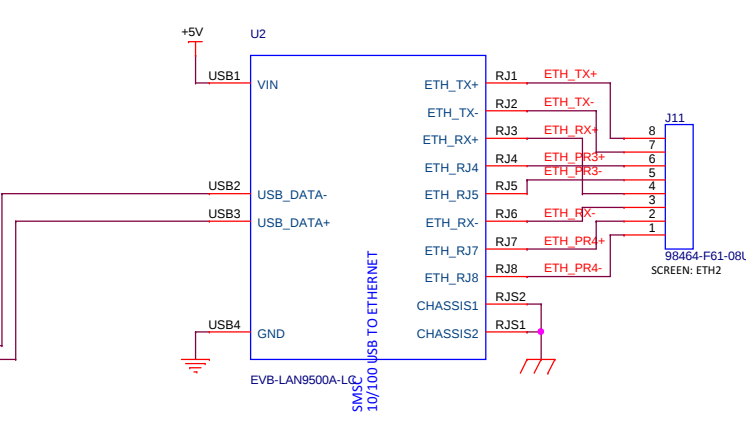


M2.5 MOUNTING HOLES

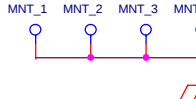

TEST POINTS

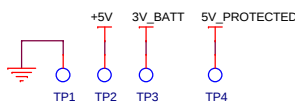

FALCON RTC BATTERY & WIRE TO BOARD

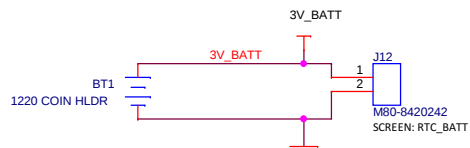

Title			
FALCON FANOUT BOARD SCHEMATIC			
Size	Document Number	Rev	
C	DOR0005	2	
Date:	Monday, February 24, 2014	Sheet	1 of 1