


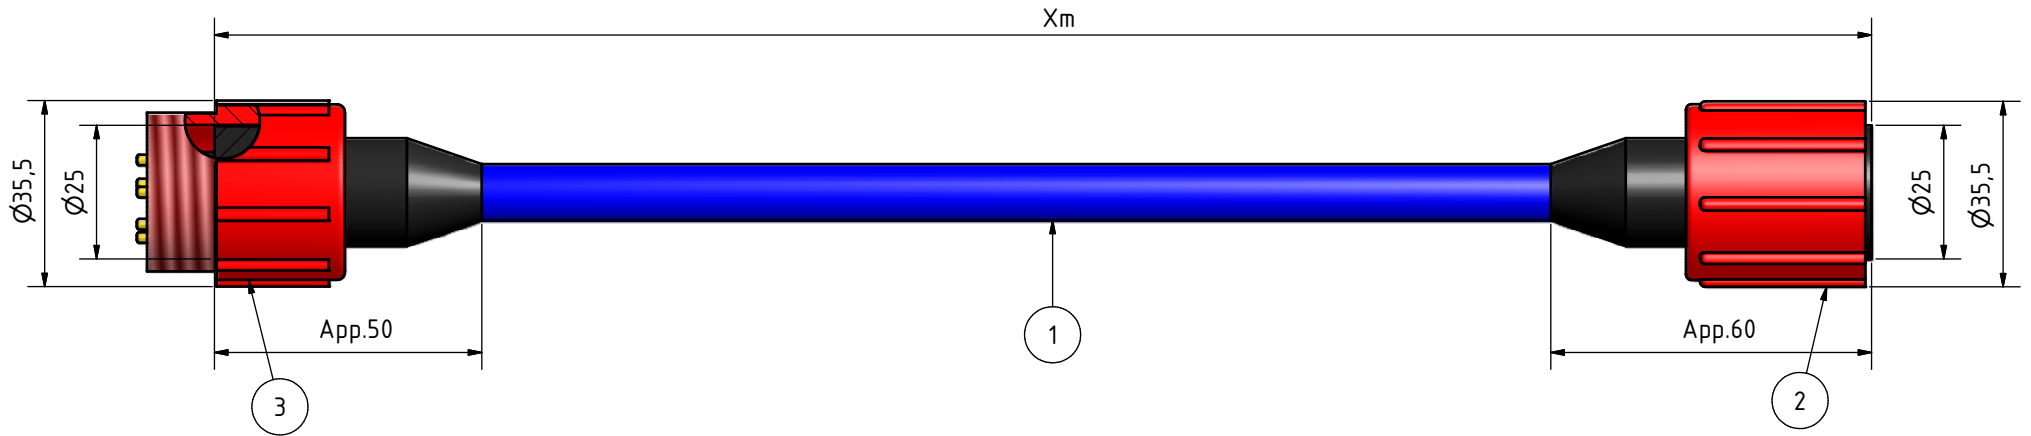

DIL8M

DIL8F



FOR INFORMATION

3	1	01308020	DLS A M Locking sleeve	N/A		Red		
2	1	01308010	DLSA- F Locking sleeve	N/A				
1	1	C	DIL8M -Xm D-P4TP24# - DIL8F	N/A				
Pos	Qty	Mac No.	Description	Material	Supplier	Supplier Part No		
		DS/ISO 128	 SubConn [®] DEPENDABILITY AT EVERY LEVEL	Drawn			SH	10-11-2009
Tol.: N/A				Checked				
Surface: N/A				Drawing no.: 0040360000-023				
Scale: N/A				Sheets: SubConn				
Matr.:				Rev.: 1				
ETHERNET CABLE DIL8M, DLSA M - DIL8F, DLSA F				1			1	1
				Reference: 0040360000-010				

1	101109	For Information	SH
Rev.	Date	Reason for Issue	Drn. Chk.

This drawing is the property of MacArney AS, and must not be copied or shown to a third person without permission.