


APOLLO RELAY
CONNECTOR
MCBH-6F-T1
FEMALE FACE VIEW

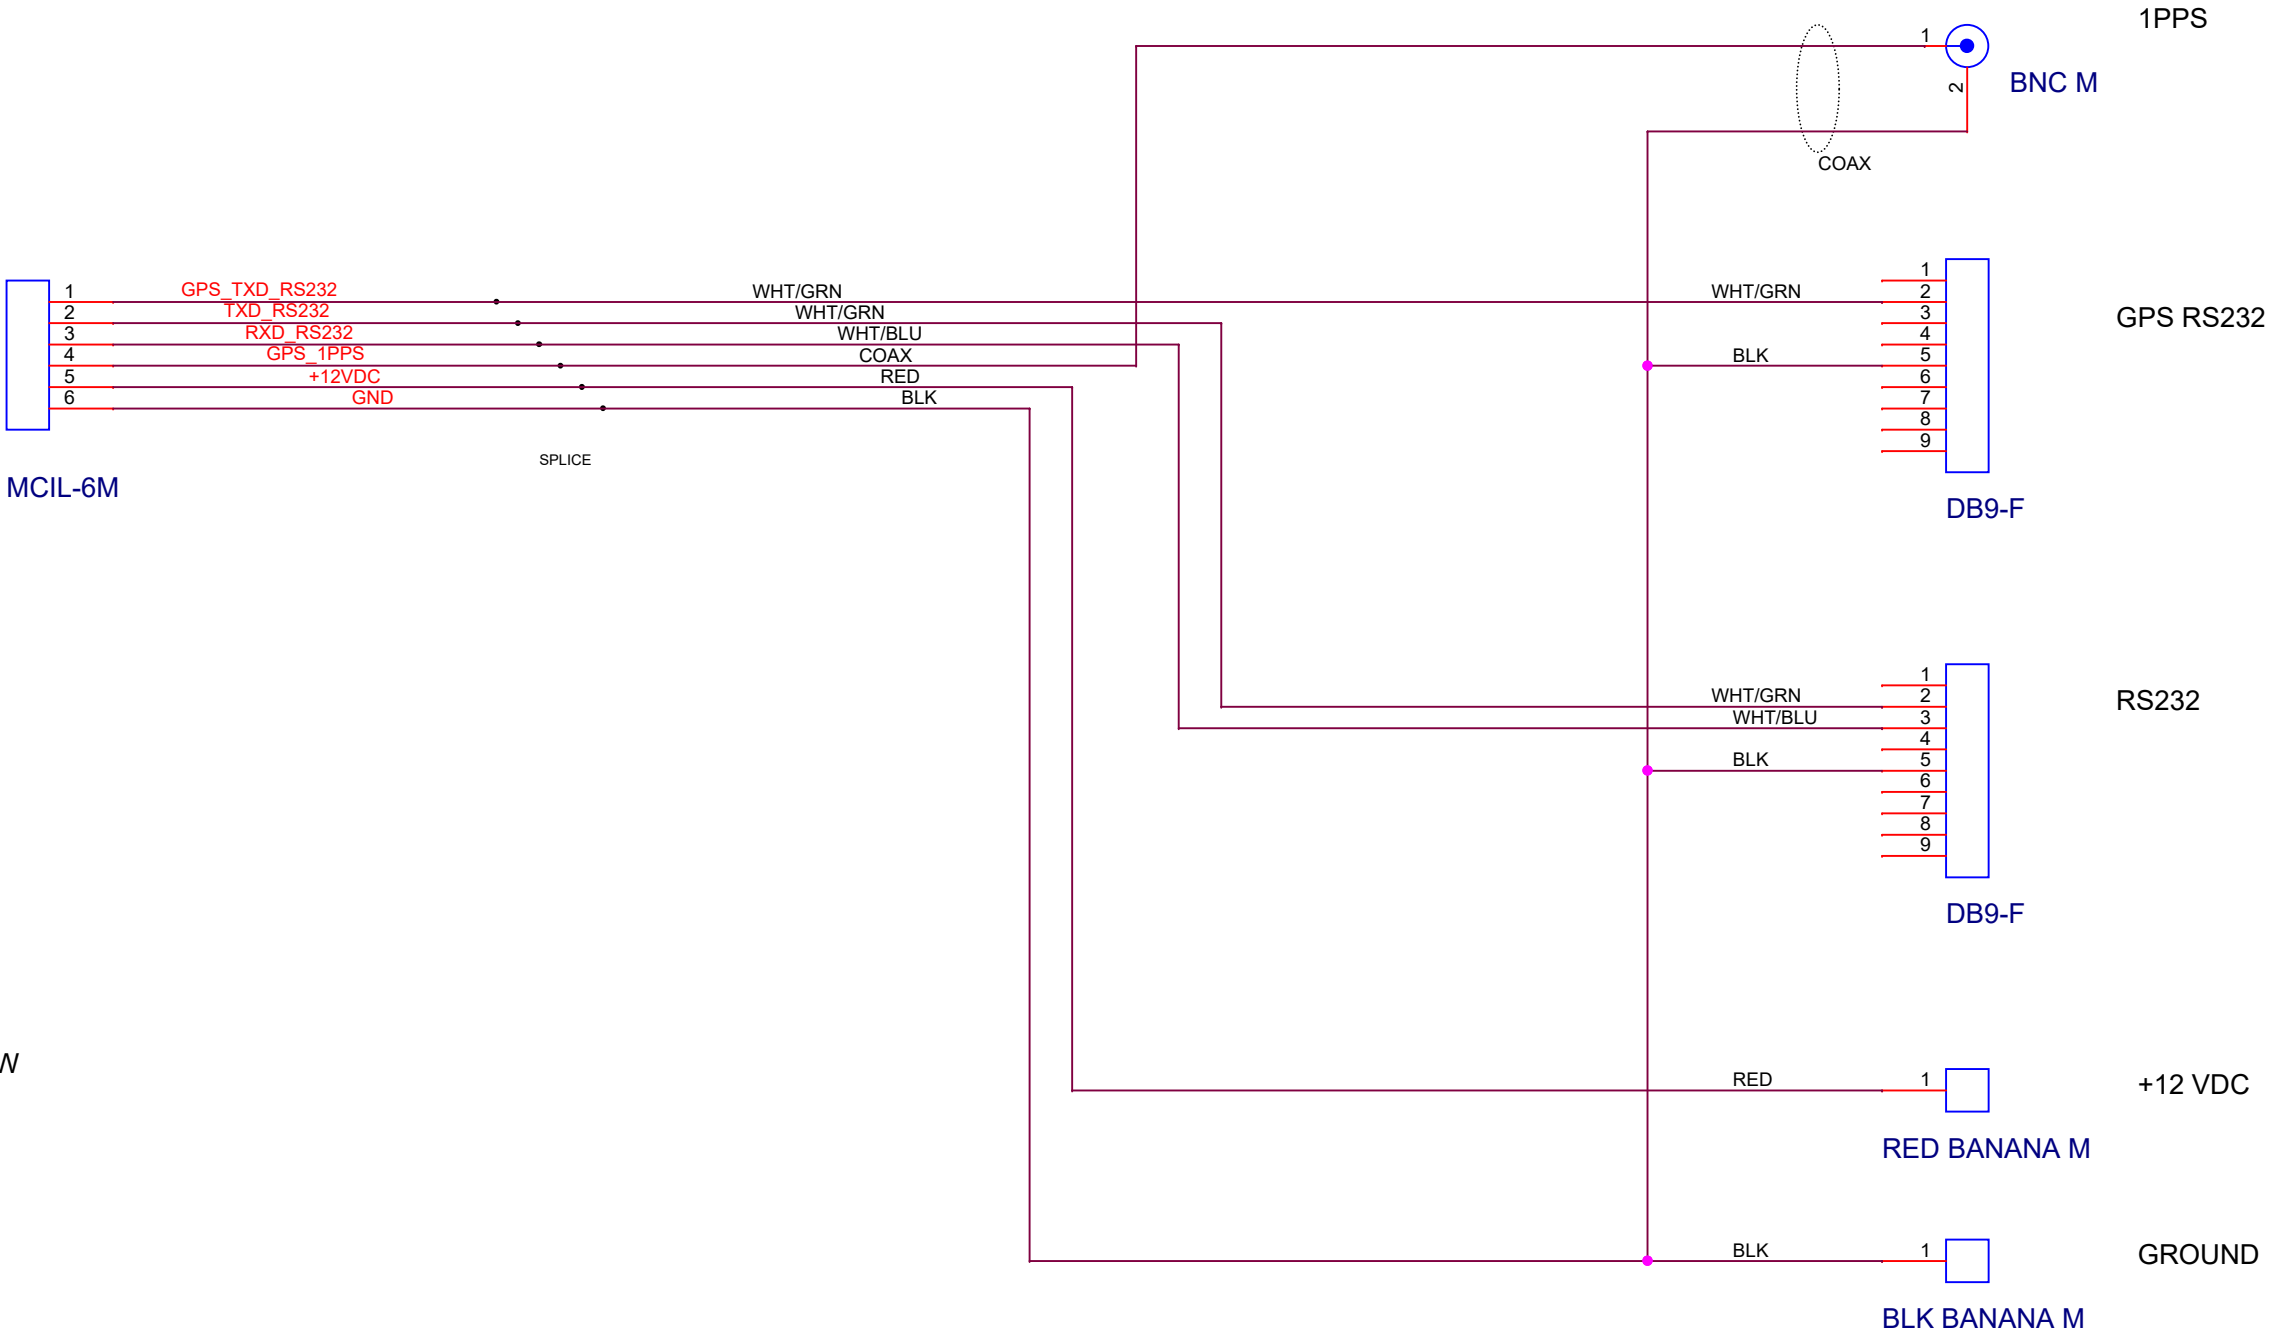

Title			
APOLLO RELAY TEST CABLE			
Size	Document Number		Rev
B	<Doc>		A
Date:	Tuesday, February 04, 2020	Sheet	1 of 1