




M80-5610642 FEMALE
REAR VIEW

TO CPU BOARD
J11

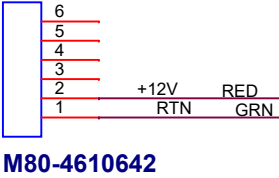


TO CPU BOARD
J1

SER_0
NATIVE UART 1

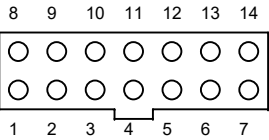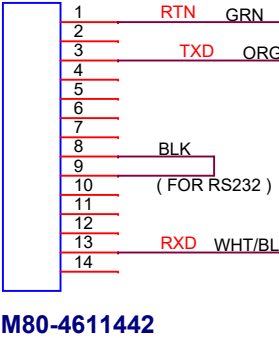

M80-4611442 FEMALE
REAR VIEW

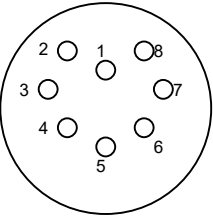


MCIL8 FEMALE
FACE VIEW


MCIL8 MALE

MCIL8 FEMALE

MCIL8M

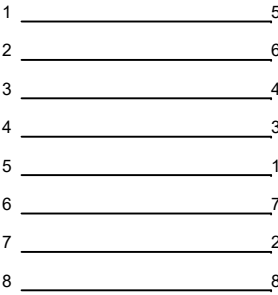


MIND-8-CCP-RA

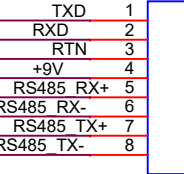

TO PAROSCI

SeaCon MIND-8-CCP-RA

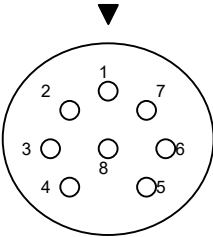

MIND-8-CCP-RA
FEMALE FACE VIEW

Title			
CABLE, TEST, CPU BOARD TO PAROSCI			
Size	Document Number		Rev
B	10020068		A
Date:	Monday, February 25, 2019	Sheet	1 of 1