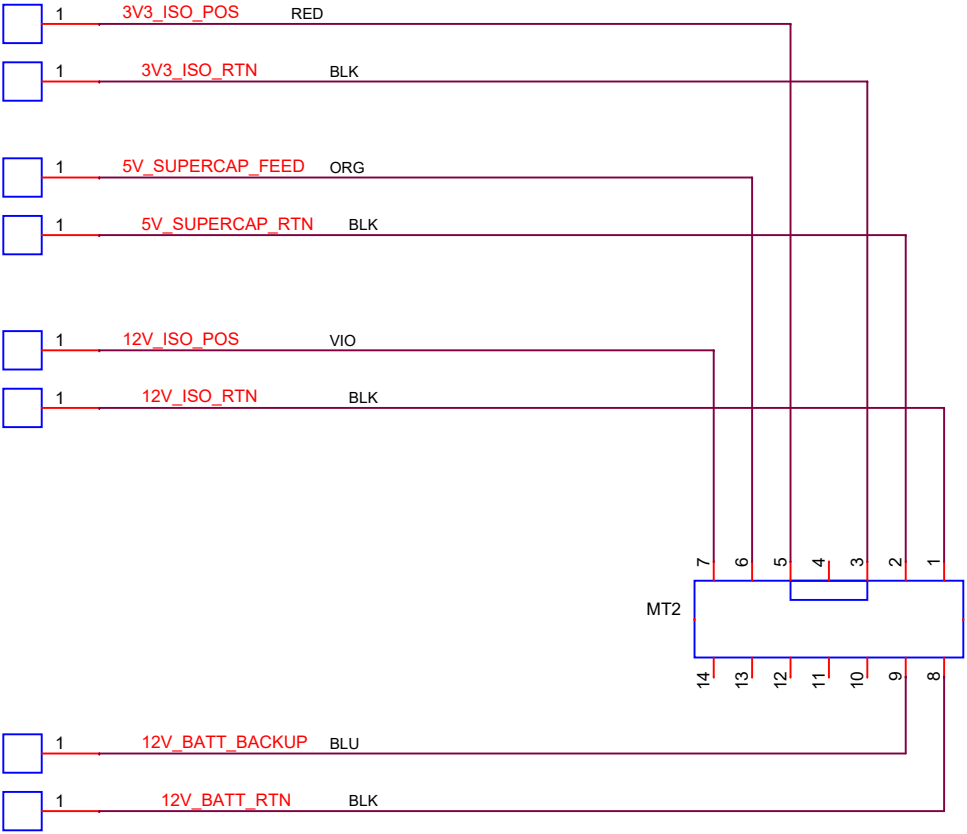
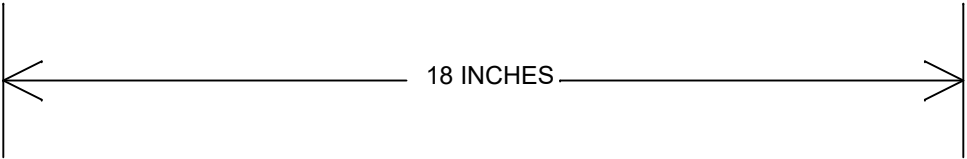


HARWIN M80-4611442

ALL WIRES 24 AWG

Title			
SCH, CPU BOARD PWR BANANA JACKS			
Size	Document Number	Rev	
B	10020068	A	
Date:	Friday, March 08, 2019	Sheet	1 of 1