




LENGTH:
24 INCHES

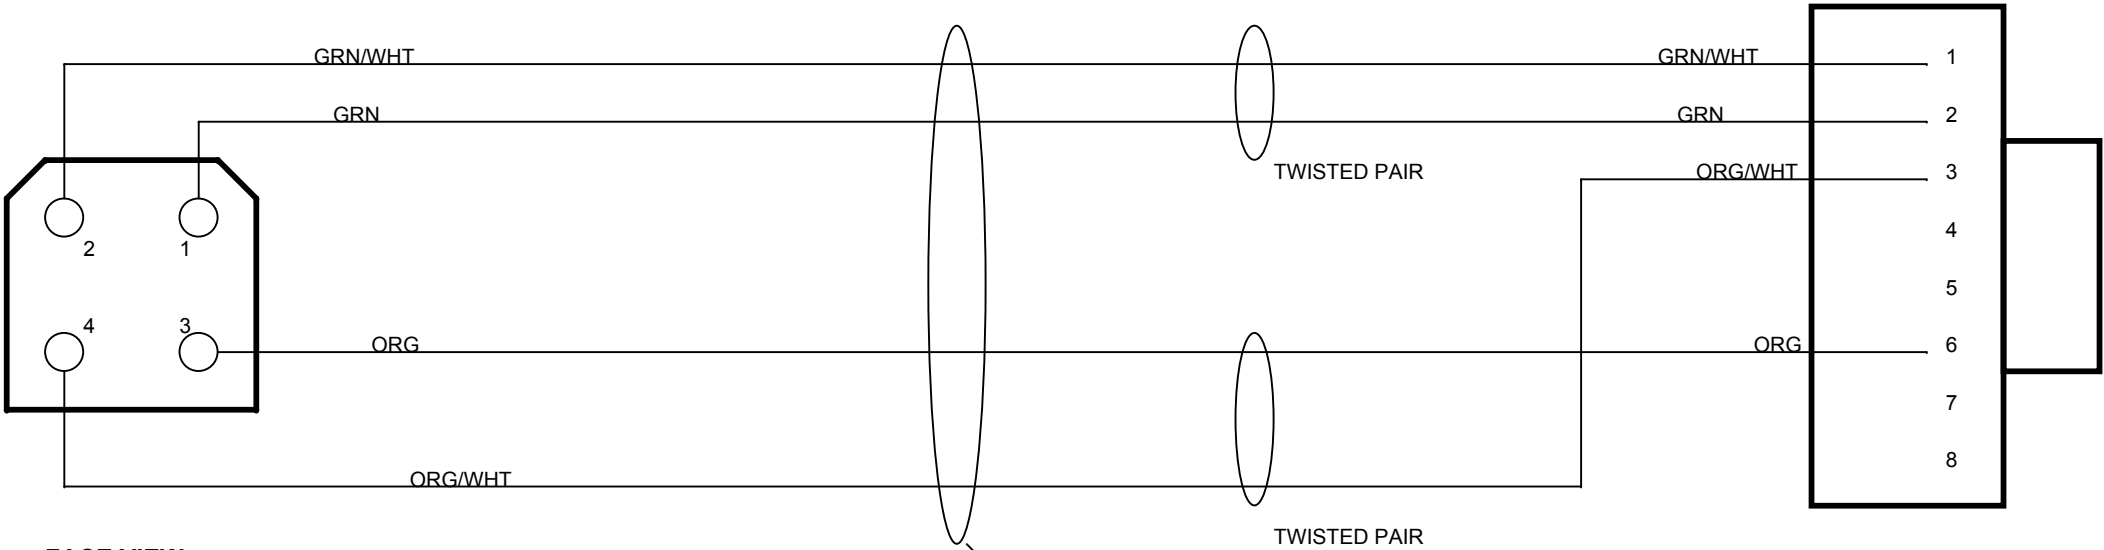

FACE VIEW

HARWIN 4 PIN FEMALE
DATAMATE L-TEK SERIES
M80-8890405
DGK: 952-1207-ND

41 CELL REV B J23


RJ45

CINCH 32-5958UL
DGK: J10088-ND

EOM-104 ENET JACK

CABLE CONNECTS 41 CELL REV B HARWIN JACK J23
TO RJ45 JACK ON EOM - 104 ASSEMBLY

Title			
SCH, CABLE, 41 CELL REV B TO EOM-104 ENET			
Size	Document Number		Rev
B	10121176		A
Date:	Thursday, March 02, 2017	Sheet	1 of 1

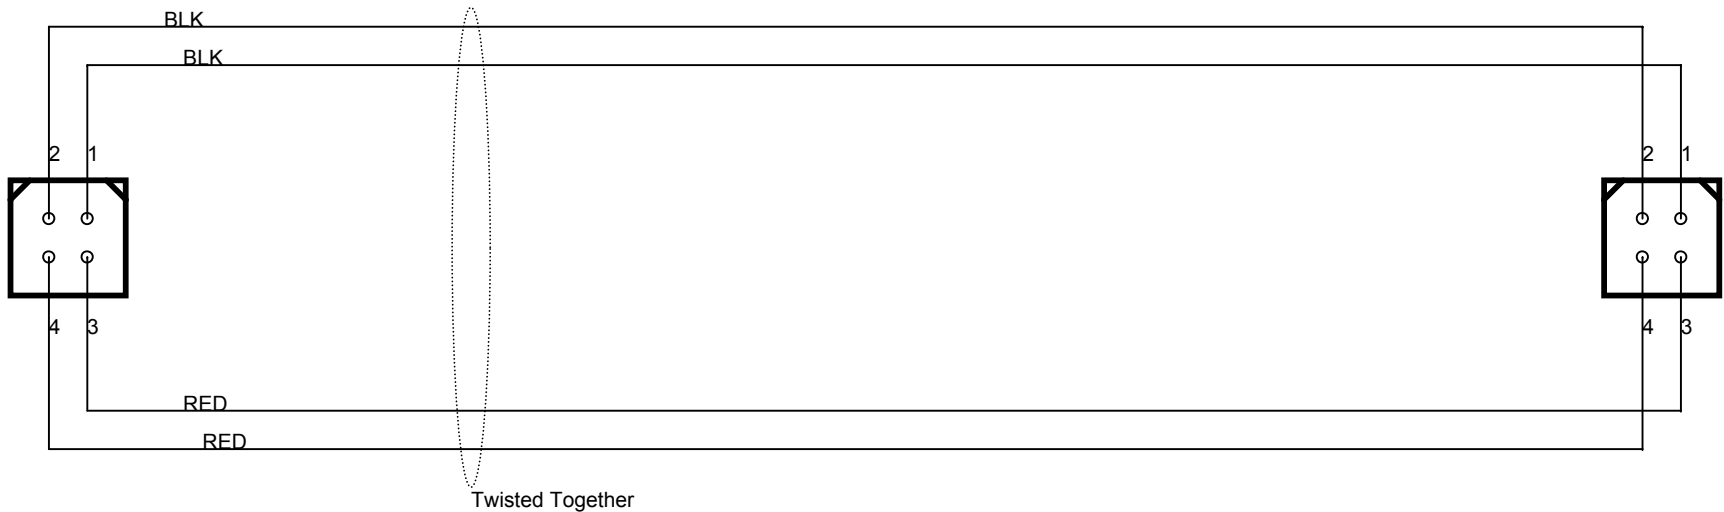

HARWIN M80-8890405
DGK: 952-1207-ND


41 CELL REV B
J5

HARWIN M80-8890405
DGK: 952-1207-ND

EOM-104
J22

WIRES: AWG 22

Title		
SCH, 41 CELL REV B TO EOM-104, BUS PWR		
Size	Document Number	Rev
B	10121176	A
Date:	Monday, February 27, 2017	Sheet 1 of 1

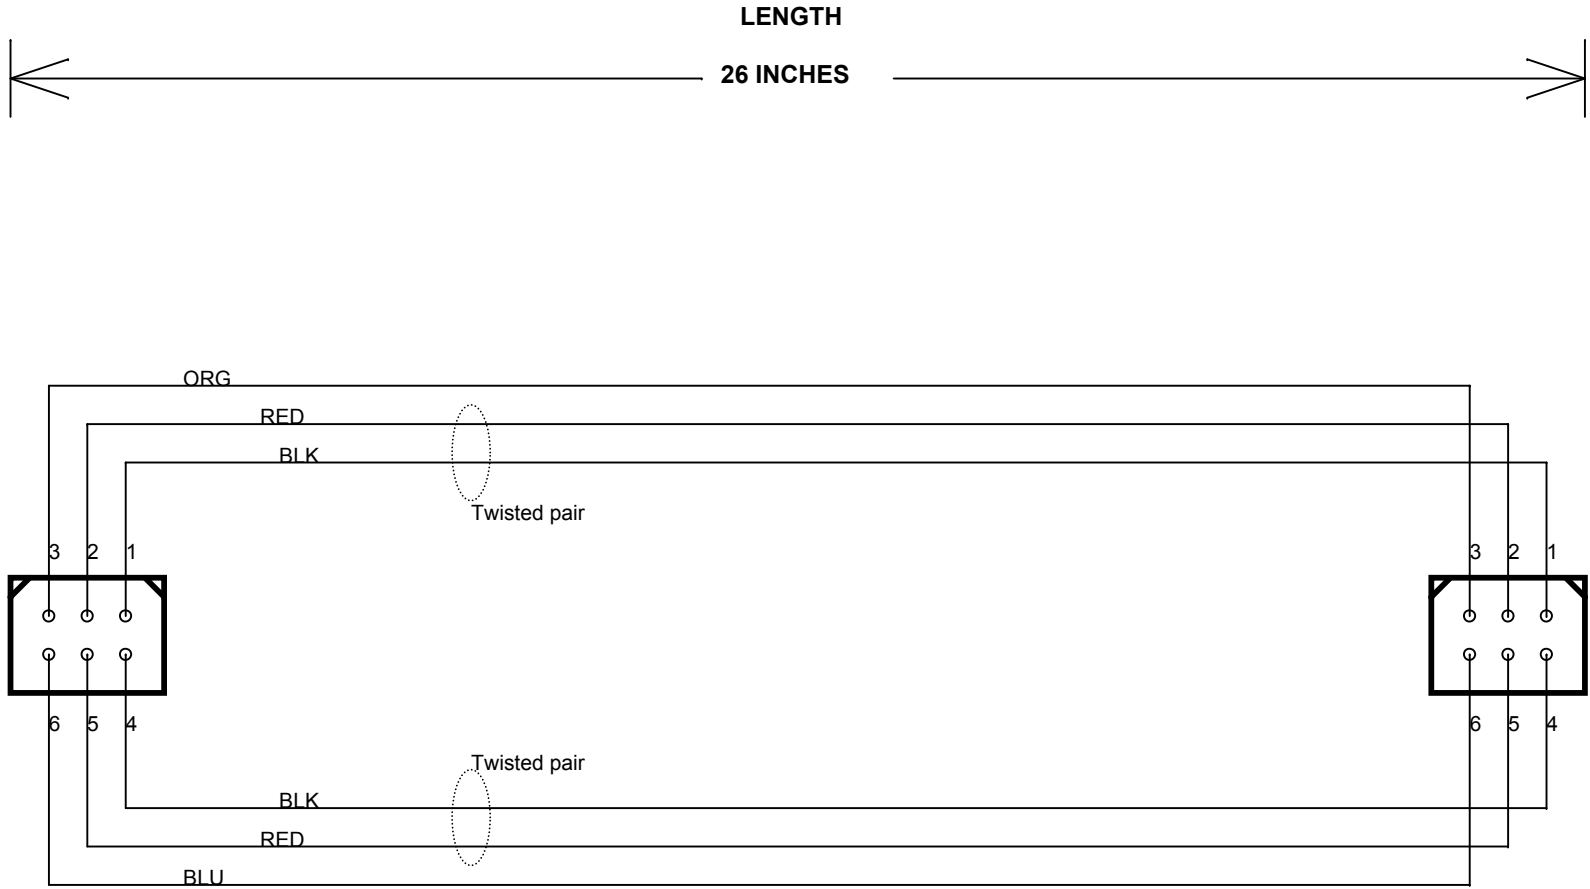

HARWIN M80-8890605
DGK: 952-1208-ND


Lincoln-60
J5

HARWIN M80-8890605
DGK: 952-1208-ND


EOM-104
J18

WIRES: AWG 22

Title			
SCH, CABLE, PWR LINCOLN-60 TO EOM-104			
Size	Document Number		Rev
B	10121176		A
Date:	Monday, February 27, 2017	Sheet	1 of 1

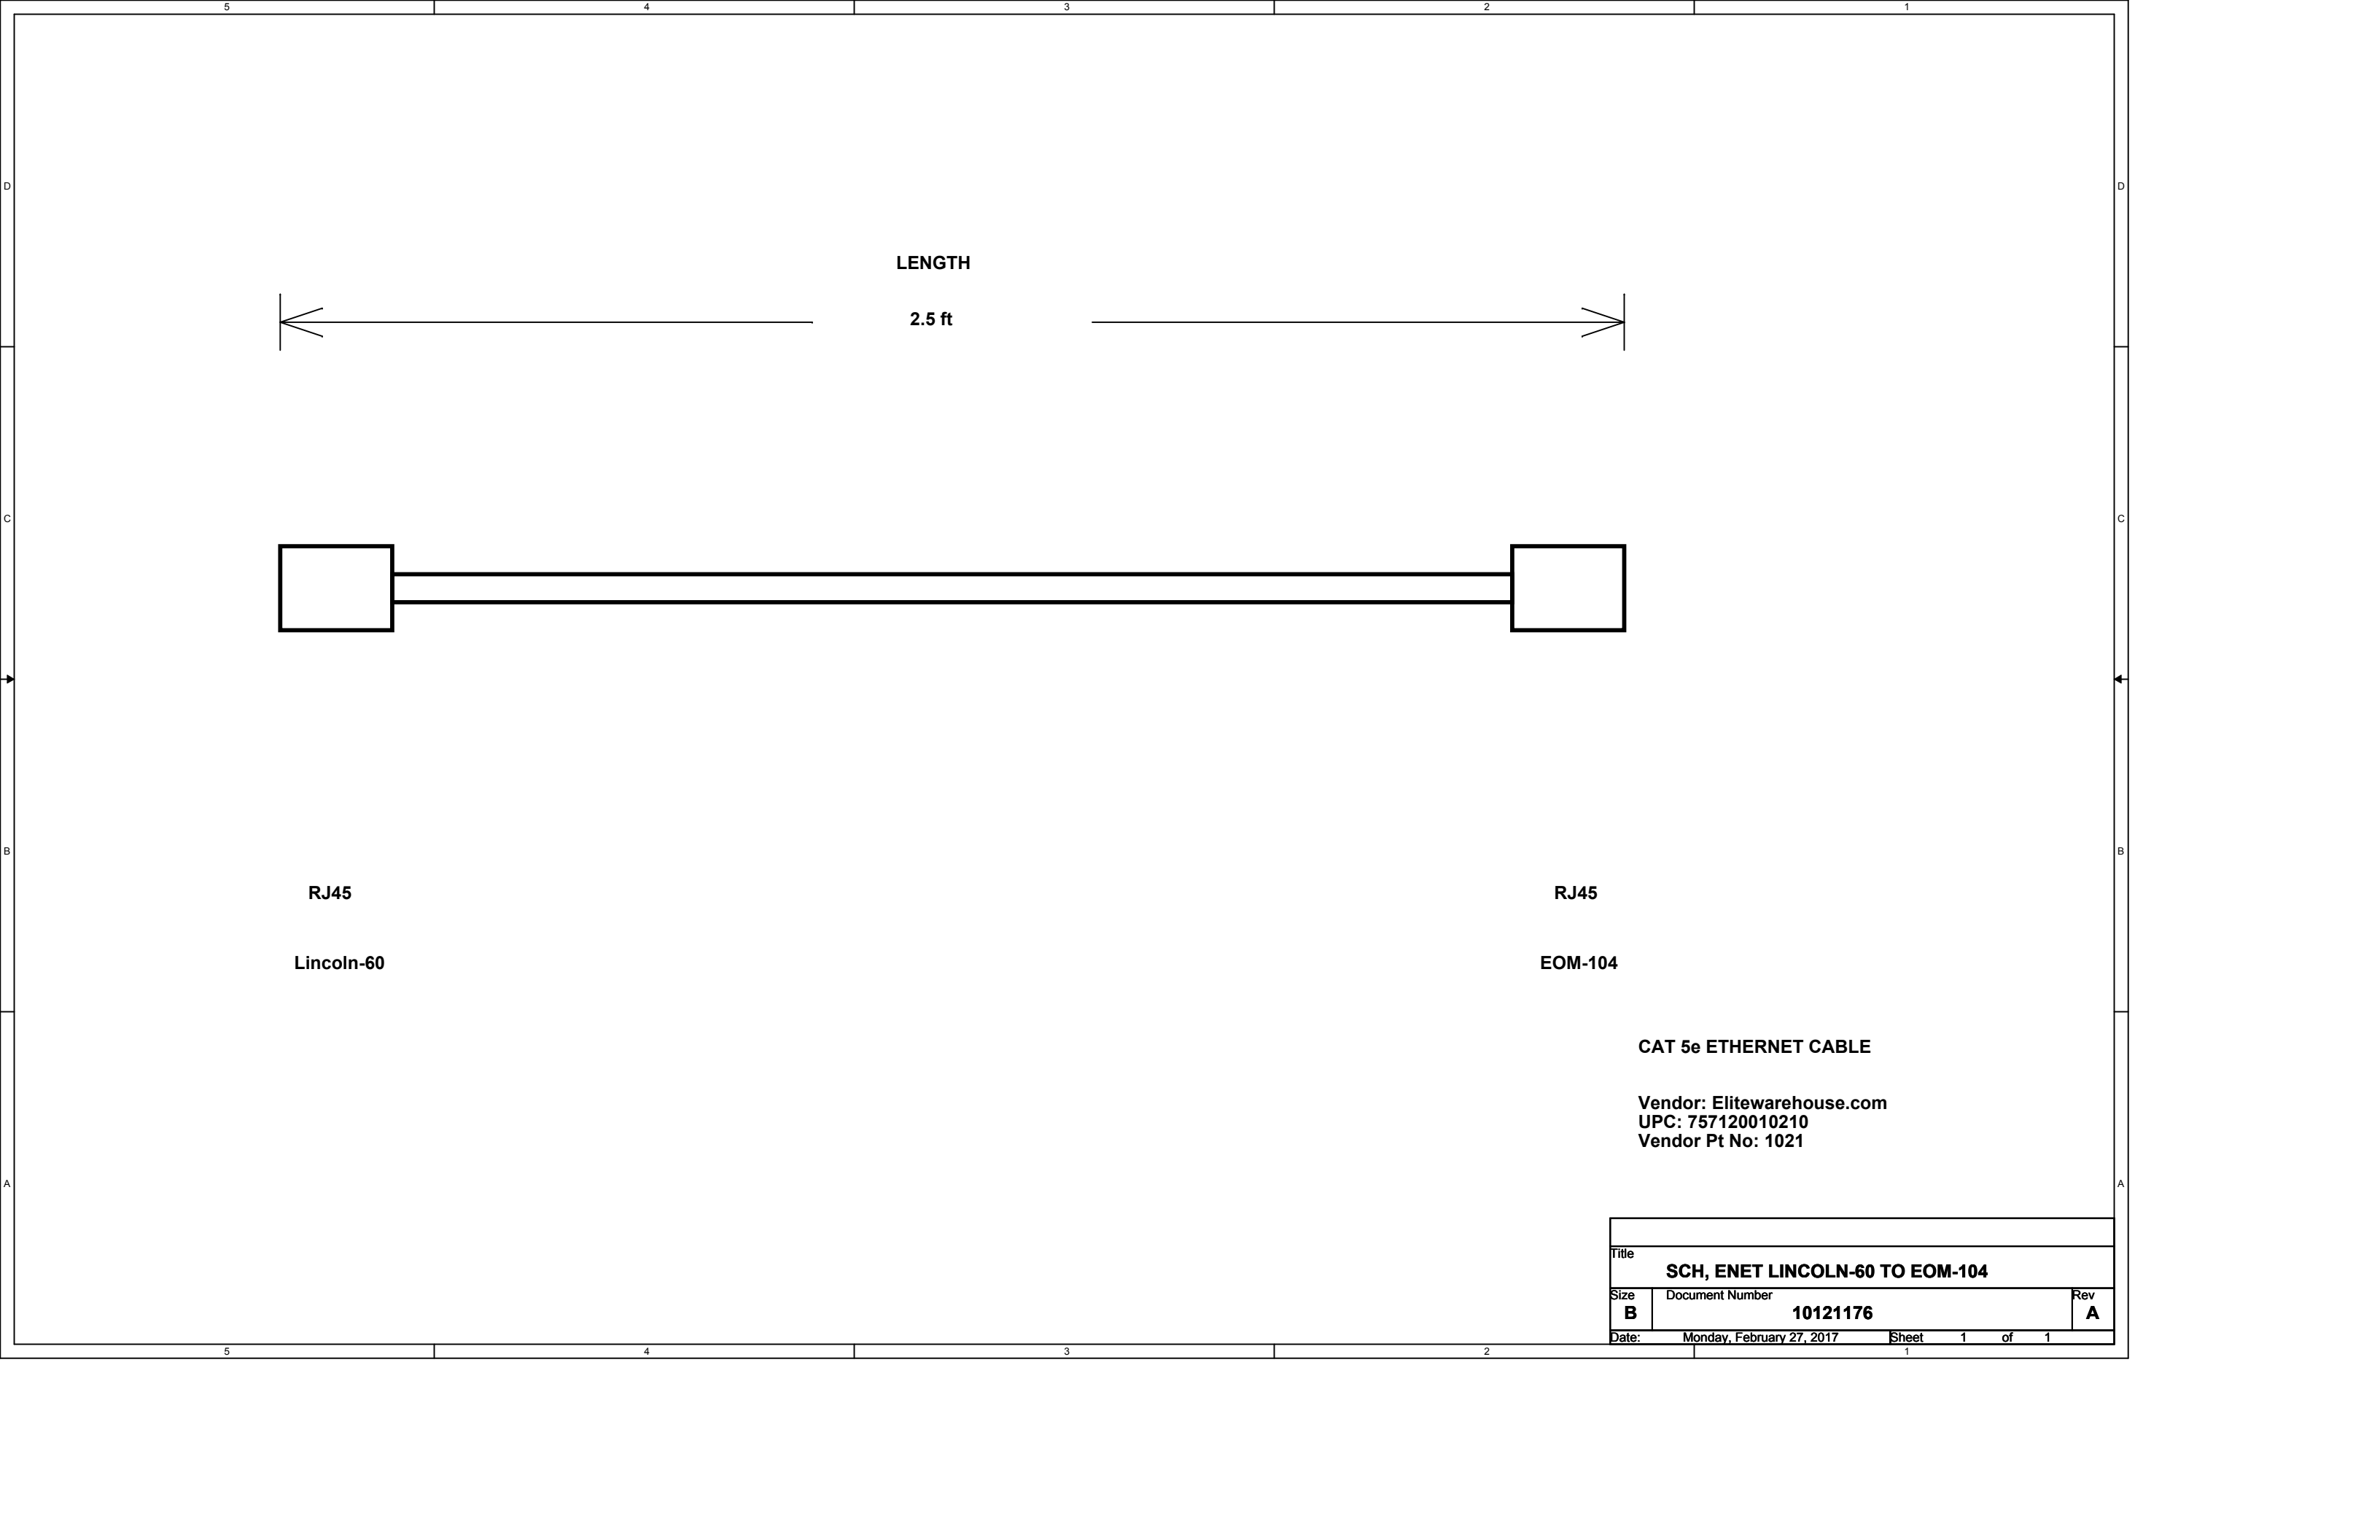

LENGTH
2.5 ft

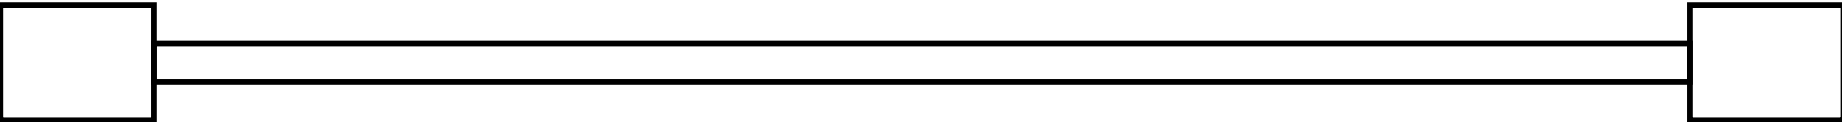

RJ45

Lincoln-60


RJ45

EOM-104

CAT 5e ETHERNET CABLE

Vendor: Elitewarehouse.com
UPC: 757120010210
Vendor Pt No: 1021

Title			
SCH, ENET LINCOLN-60 TO EOM-104			
Size	Document Number		Rev
B	10121176		A
Date:	Monday, February 27, 2017	Sheet	1 of 1

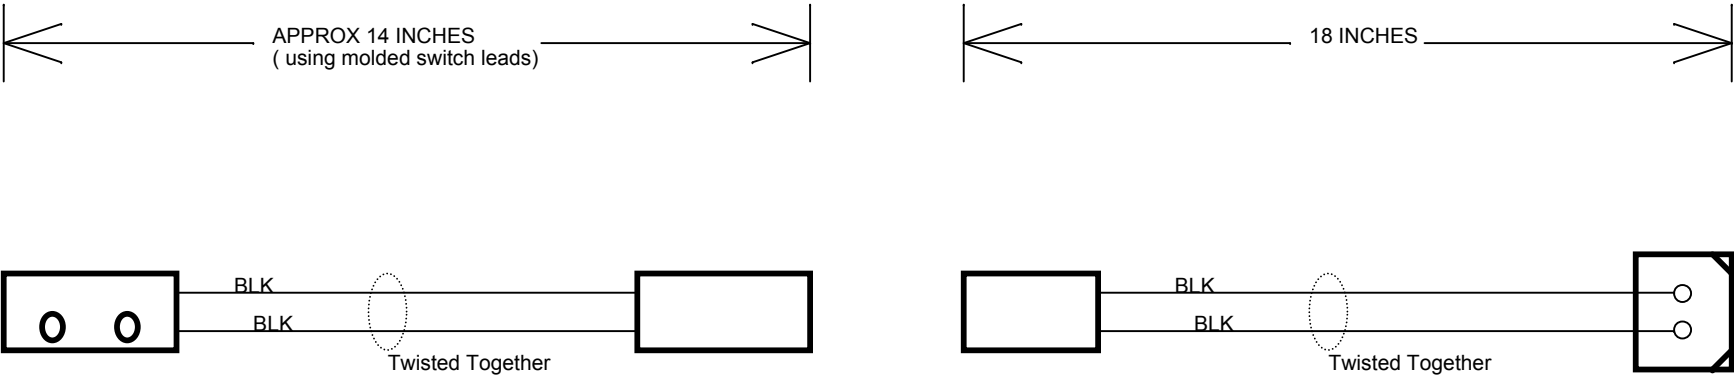

REED SWITCH

HAMLIN 59140-040
DGK 59140-040-ND

**MOLEX
2 PIN MALE**

MOLEX 0701070001
DGK WM2533-ND

MALE CONTACT
MOLEX 0016020077
DGK WM2563CT-ND

**MOLEX
2 PIN FEMALE**

MOLEX 50-57-9402
DGK WM2900-ND

FEMALE CONTACT
MOLEX 0016021115
DGK WM2570-ND

**EOM-104
J20**

HARWIN M80-8990205
DGK: 952-1189-ND


WIRE AWG 22

Title			
SCH, CABLE, REED SWITCH ENABLE LINE			
Size	Document Number		Rev
B	10121176		A
Date:	Friday, February 24, 2017	Sheet	1 of 1

POSITRONIC
MIXED DENSITY
PLB10W2M0000

PLB10W2M0000

J1				J2	
A1	A1	RED	14 AWG STRANDED	A1	A1
	1	BRN	20 AWG STRANDED	1	1
	2	RED	20 AWG STRANDED	2	2
	3	ORG	20 AWG STRANDED	3	3
	4	YEL	20 AWG STRANDED	4	4
	5	GRN	20 AWG STRANDED	5	5
	6	BLU	20 AWG STRANDED	6	6
	7	VIO	20 AWG STRANDED	7	7
	8	GREY	20 AWG STRANDED	8	8
A2	A2	BLACK	14 AWG STRANDED	A2	A2

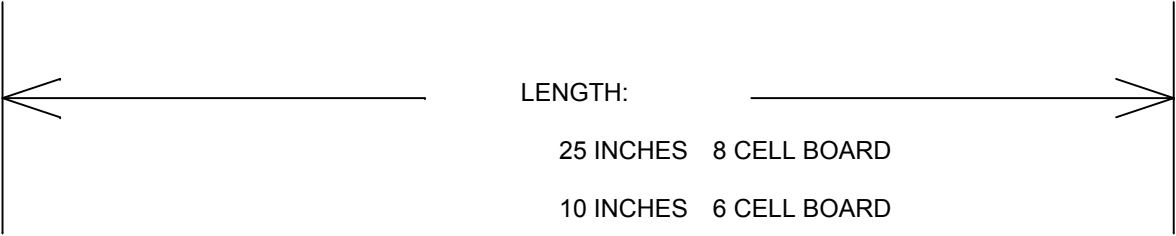

NOTE:
PLACE HEAT SHRINK 5 PLACES
ON 25" CABLE ASSY (2" EA)

PINS (ALL MALE) :

14 AWG STRANDED	MC4012D	4 EA PER CABLE	SOLDER
20 AWG STRANDED	MC720N3	16 EA PER CABLE	CRIMP

Title			
SCH, CABLE, POSITRONIC INTERNAL BATTERY			
Size	Document Number		Rev
B	10121176		A
Date:	Friday, February 24, 2017	Sheet	1 of 1