
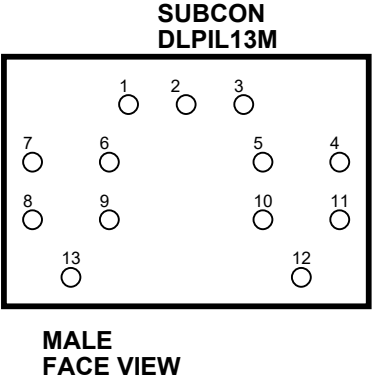
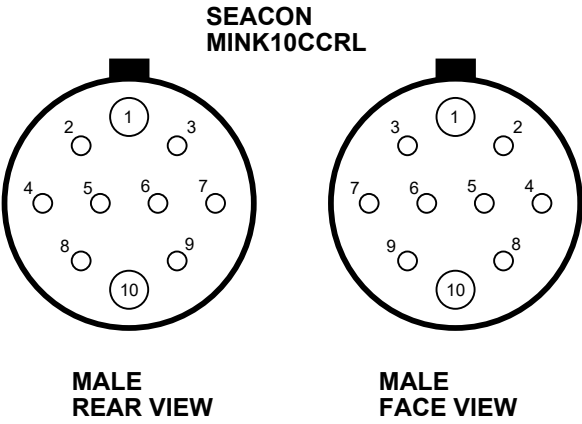


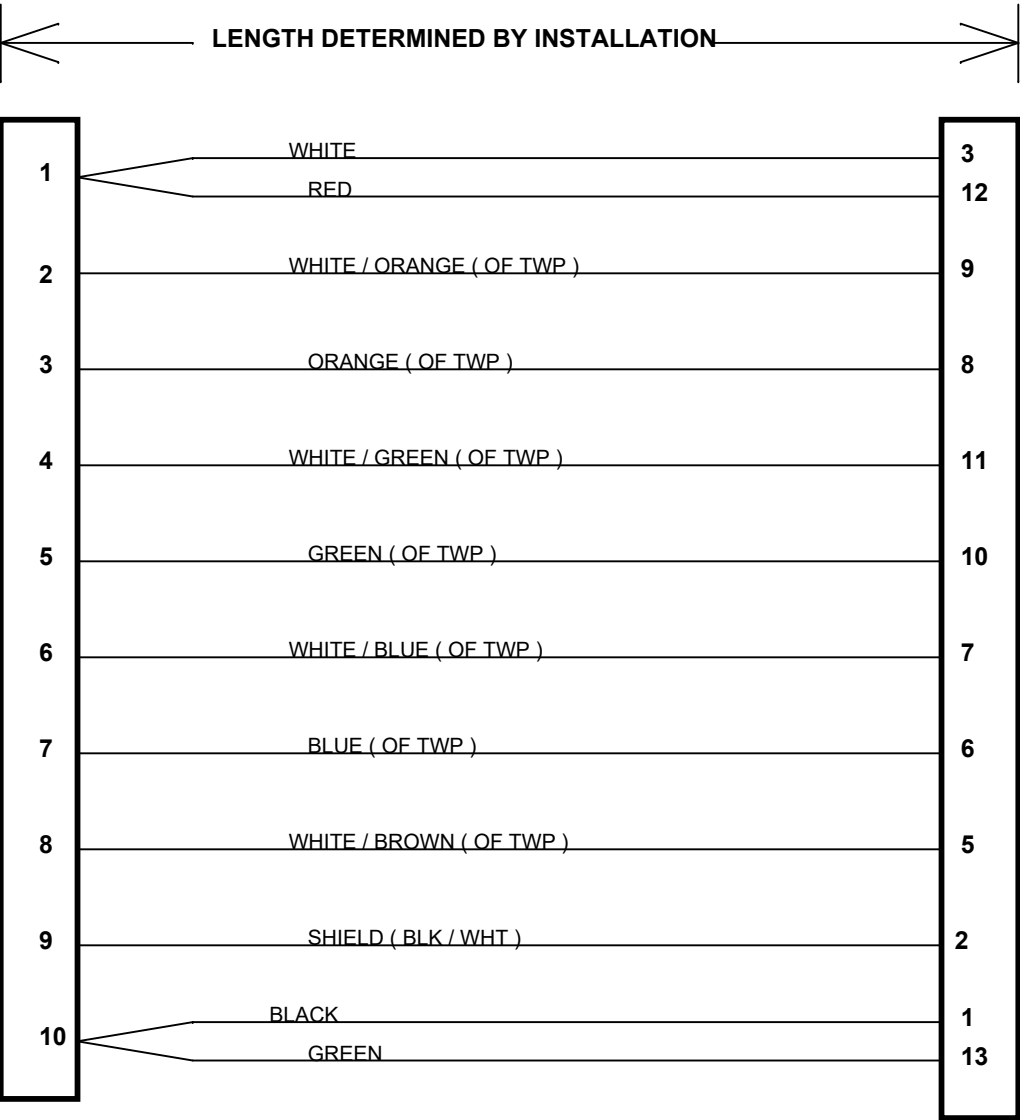

PIN 4 NOT CONNECTED
(BROWN OF TWP)

\\atlas\ProjectLibrary\368000_DMO_AUV\CABLES\BATTERY_CABLES.DSN

Title		
MINK10CCRL TO DLPIL13M		
Size	Document Number	Rev
B	100221335	A
Date:	Wednesday, April 24, 2019	Sheet 1 of 1