


POWER


LENGTH: 24 INCHES

PINS A AND B: AWG 18
PIN 1: AWG 24

HARWIN_M80-4C10405F1-02-325-00-000

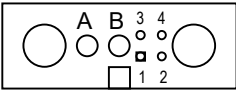

FEMALE REAR VIEW

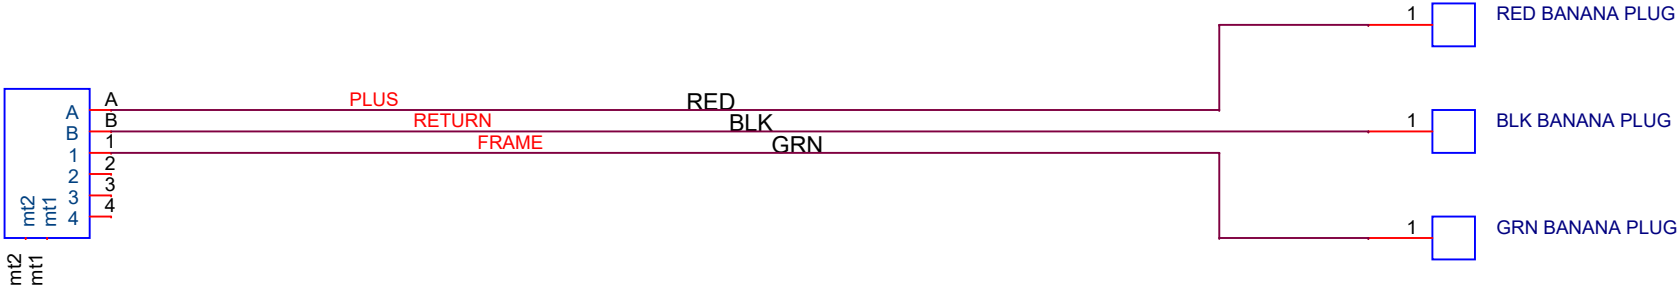

INTERCONNECT

LENGTH: 18 INCHES
AWG 22
USE ALL COLORS

HARWIN_M80_4801405

HARWIN_M80_4801405


FEMALE REAR VIEW



ICSP CONNECTOR FOR PICKIT

LENGTH: 12 INCHES
AWG 24
USE ALL COLORS

HIROSE_DF11-6DS-2C

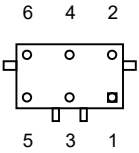

FEMALE REAR VIEW



Title		
MVC_PS_TEST_CABLES		
Size	Document Number	Rev
B	100221452	A
Date:	Thursday, December 10, 2020	Sheet 1 of 1