


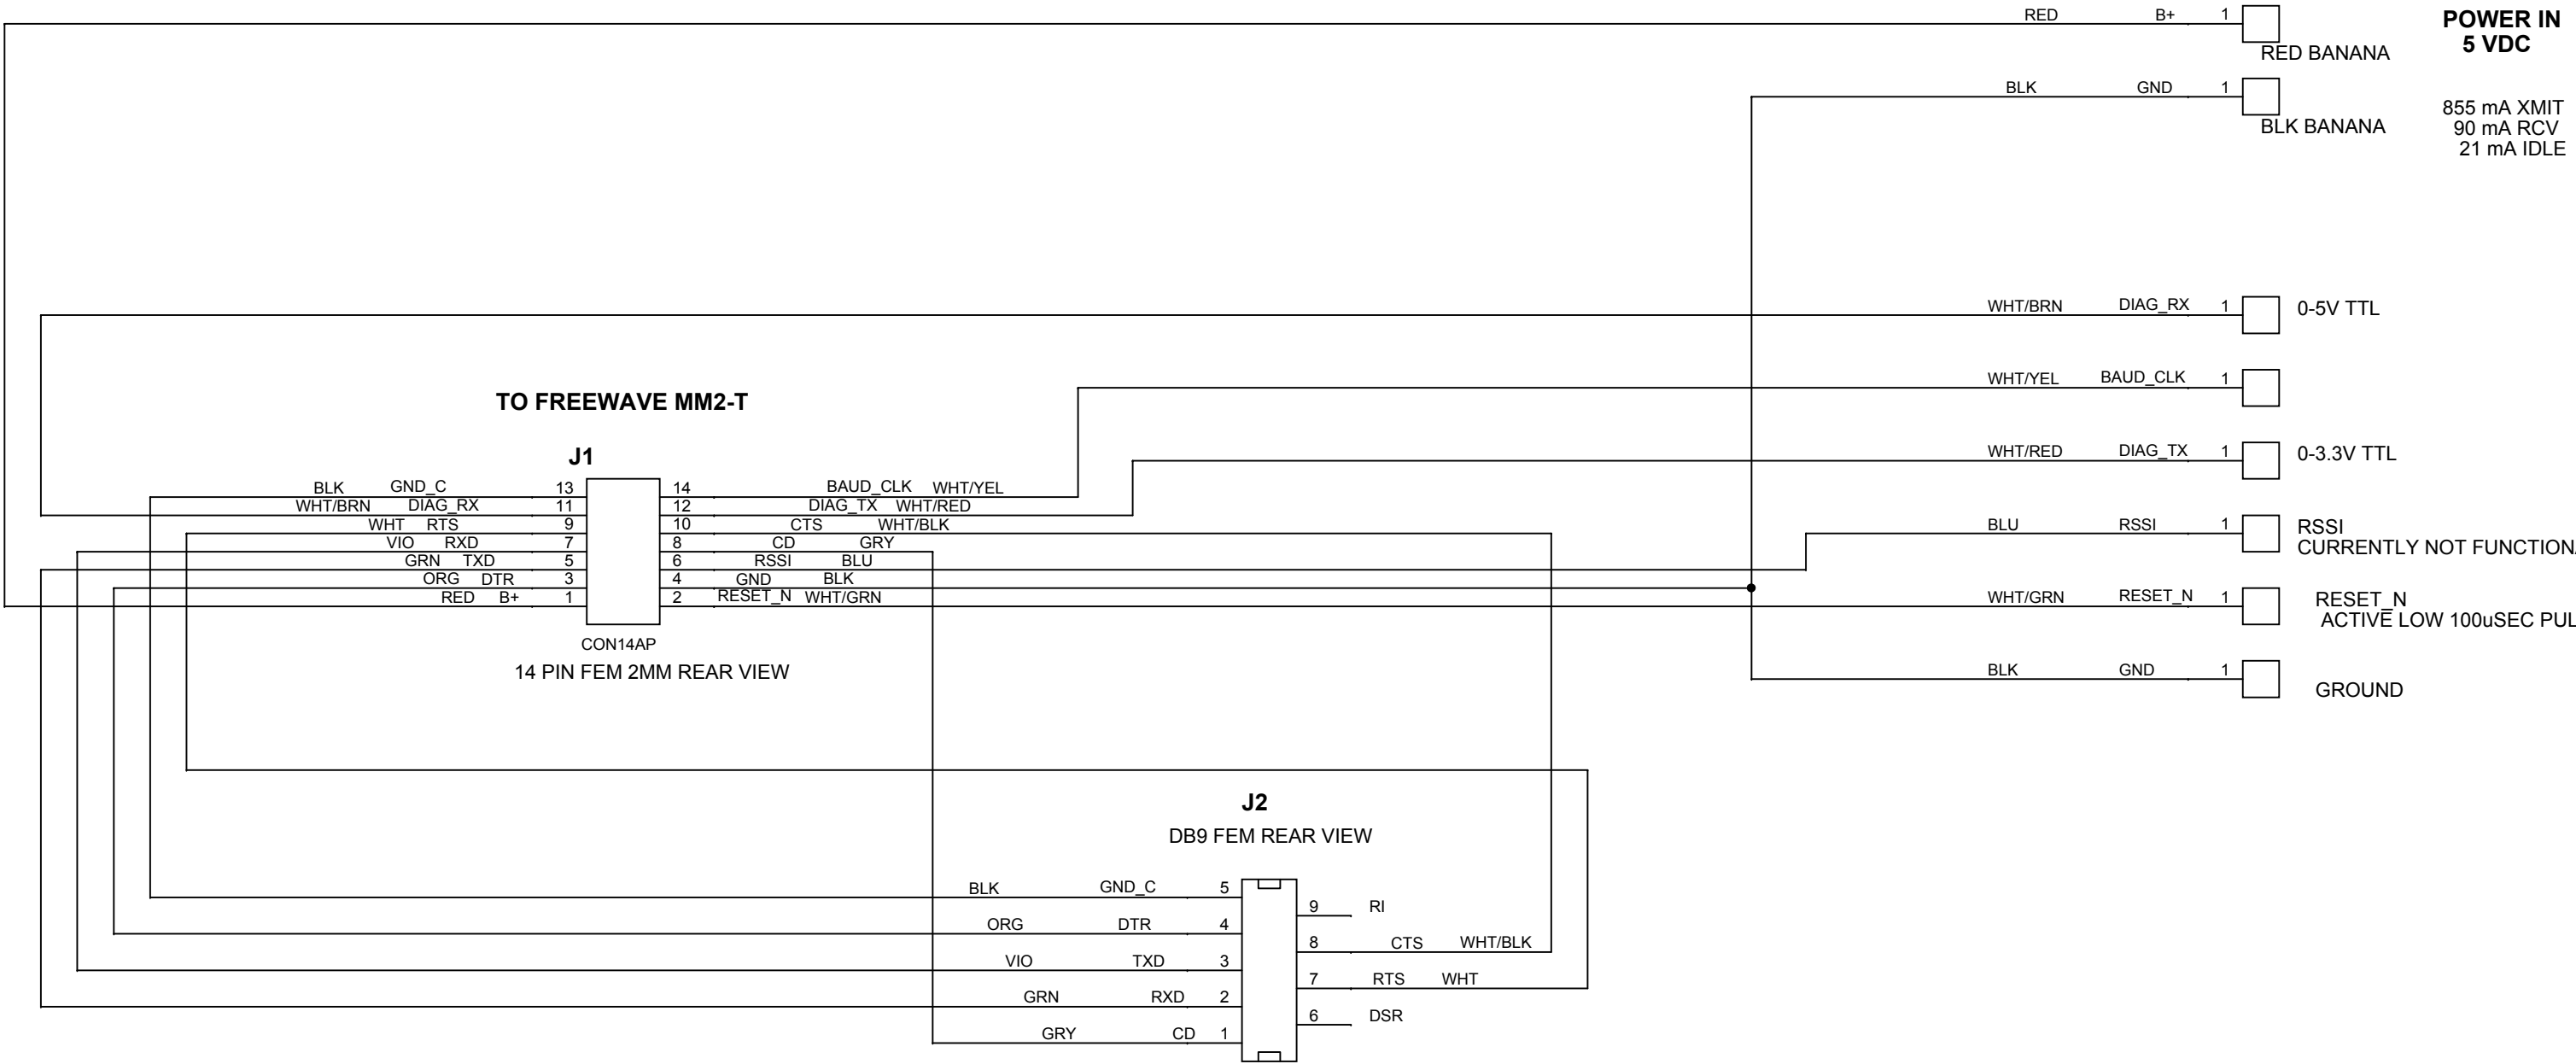

NOTES:

1. J1: 14 PIN HSG DGK 609-2750-ND
CONTACTS DGK 609-2653-1-ND
CRIMPER HIROSE DF11-TA2428HC
MBARI - 0228
2. 232LPTTL33 LEVEL SHIFTER
PORT POWERED
DGK 1165-1130-ND
3. OVERALL CABLE LENGTH 24 INCHES
4. MM2-T MANUAL:
\\ATLAS\PROJECT\LIBRARY\368000_DMO_AUV
manuals\FreeWave_MM2-T

Title		
SCH, FREEWAVE MM2-T TEST CABLE		
Size	Document Number	Rev
B	<Doc>	A
Date:	Thursday, February 09, 2017	Sheet 1 of 1