


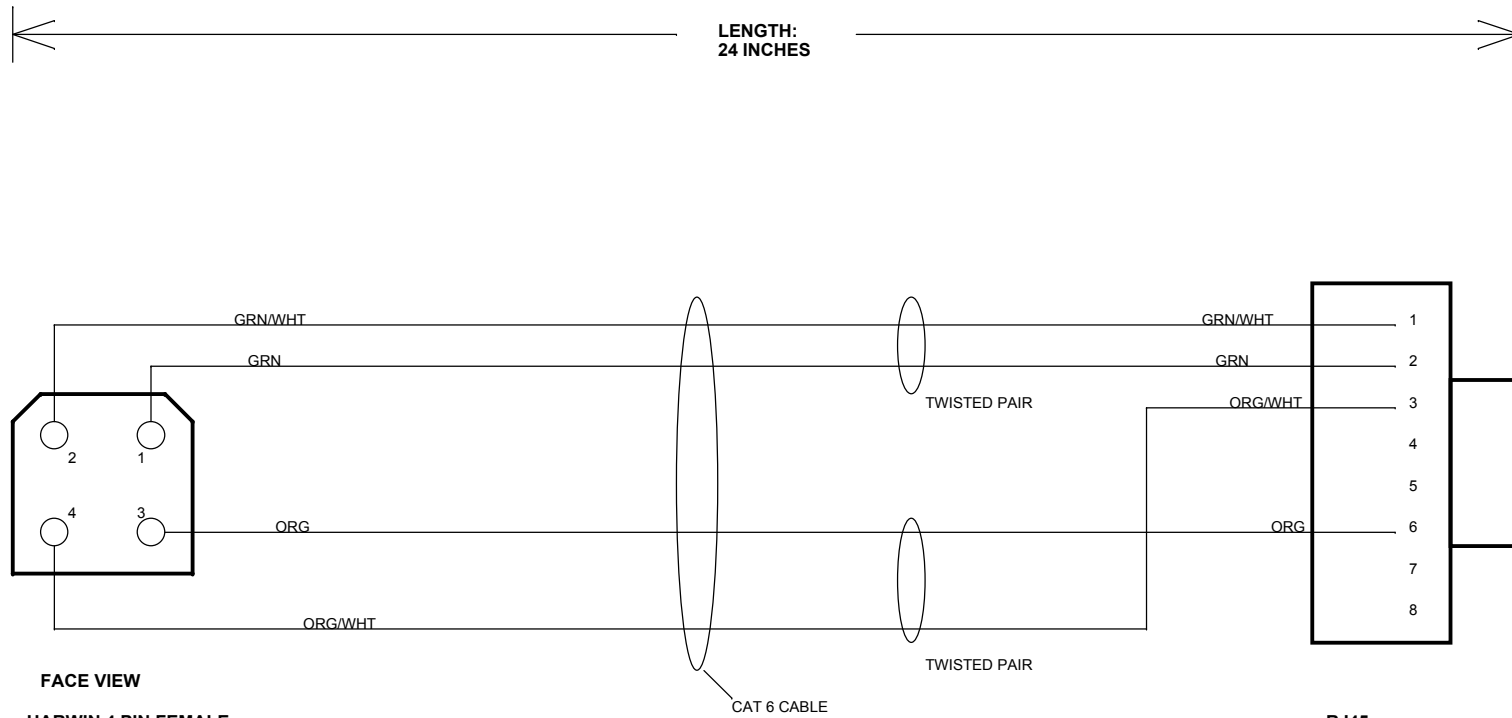

CABLE CONNECTS 41 CELL REV B HARWIN JACK J23
TO RJ45 JACK ON EOM - 104 ASSEMBLY

FILE LOCATION: PROJECT_LIBRARY\368000_DMO_AUV\Schematics\CABLES

Title		
SCH, HARWIN TO RJ45		
Size	Document Number	Rev
B	10021176_ENET	A
Date:	Wednesday, June 29, 2016	Sheet 1 of 1