


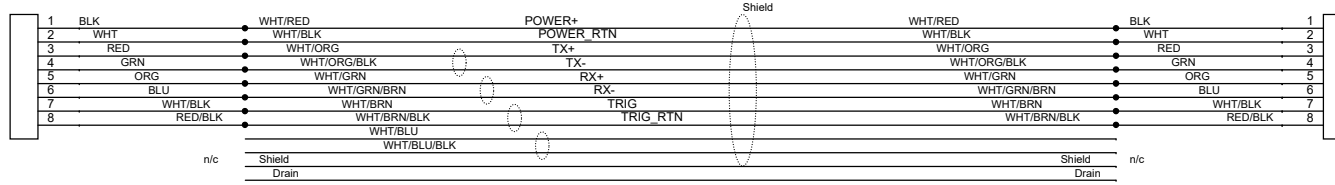


MCIL8M

MCIL8F




(ORANGE FALMAT CABLE)

== TWISTED PAIRS

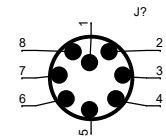

Subconn MCIL8M

FACE VIEW

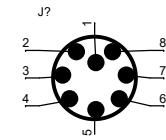

Subconn MCIL8F

FACE VIEW

Title			
SCH, MCIL8F_OrgFalmat_MCIL8M			
Size	Document Number		Rev
B	100221308		A
Date:	Monday, September 16, 2019	Sheet	1 of 1