
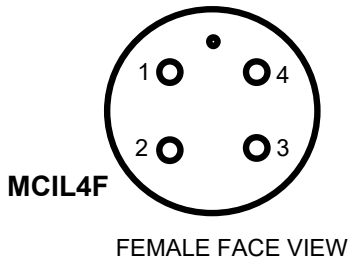
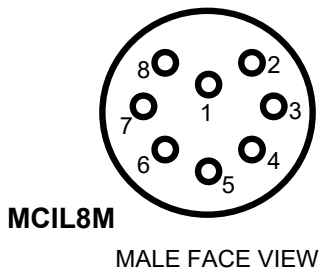
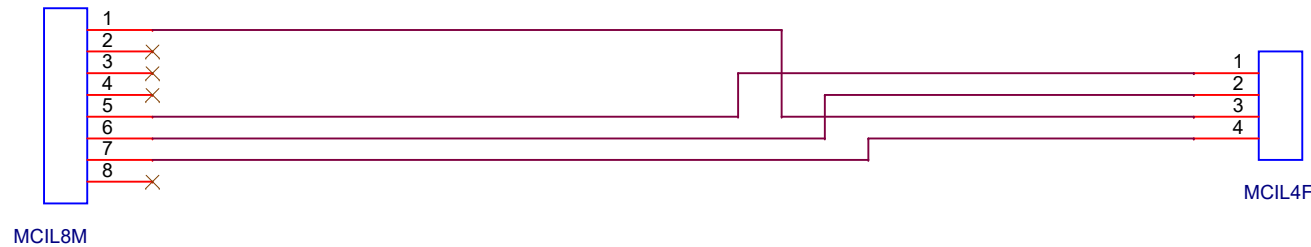


MCIL-8-M <-> MCIL-4-F-G2
1 <-> 3 (CTD TX)
5 <-> 1 (GND)
6 <-> 2 (CTD RX)
7 <-> 4 (PWR 9-24)

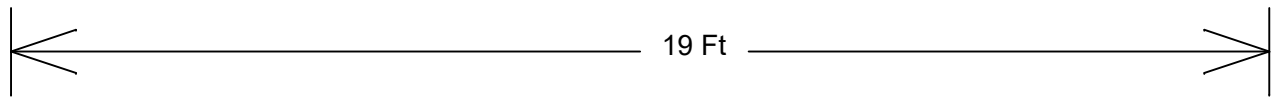

Title		
Cable, CTD, Mapper, 19 Ft length		
Size	Document Number	Rev
A	<Doc>	A
Date:	Monday, April 26, 2021	Sheet 1 of 1