
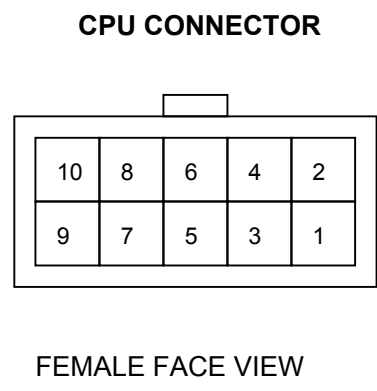


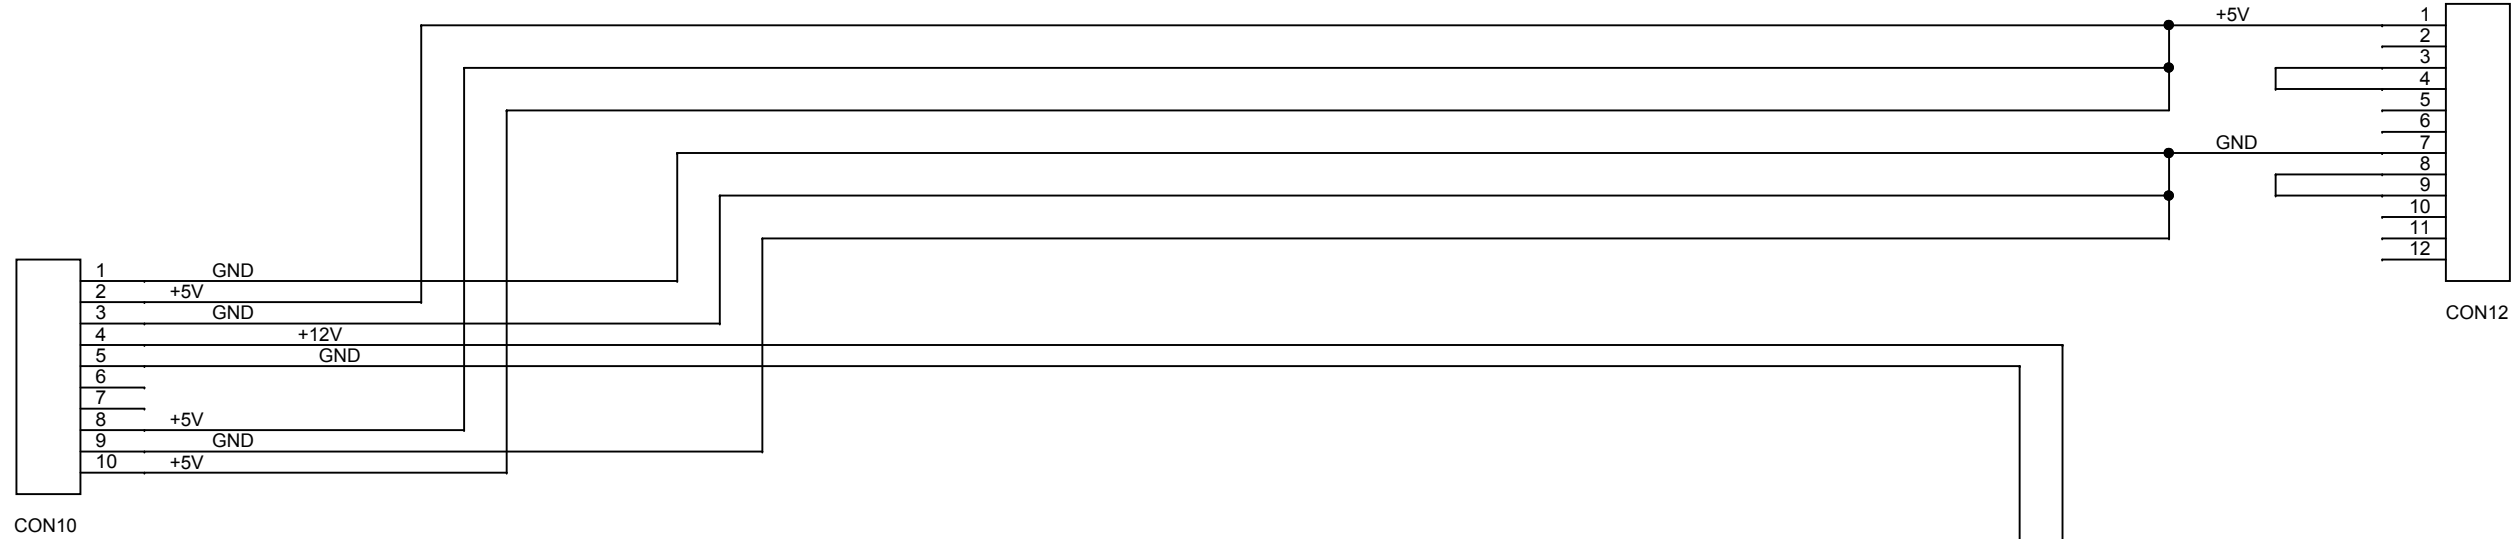

PS BOARD CONNECTORS

2 Ea: POSITRONIC PLB12F0000

Title		
SCH, PC104 CPU DC PWR CABLE		
Size	Document Number	Rev
B	<Doc>	A
Date:	Thursday, February 02, 2017	Sheet 1 of 1