


PROP

PROP HARWIN REAR VIEW

HSG: DGK 952-1210
FEM CONTACT: INCLUDED
ins dia .047" strip .085" cu dia 0.030"

PROP MOLEX
MINI-FIT JR
REAR VIEW

HSG: DGK WM3701
FEM CONTACT: DGK WM18518
ins dia .0695" strip .080" cu dia 0.047"

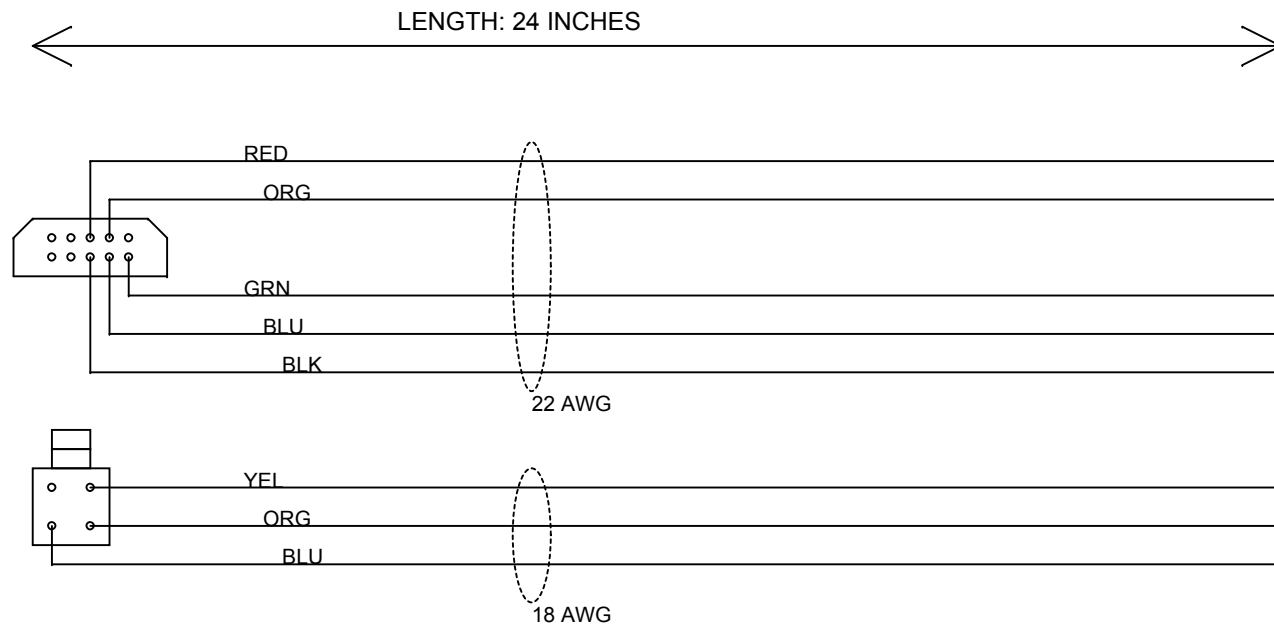

QUAN 4

QUAN 4


ELEV
RUDR

ACTUATOR HARWIN REAR VIEW

HSG: DGK 952-1210
FEM CONTACT: INCLUDED
ins dia .047" strip .085" cu dia 0.030"

ACTUATOR MOLEX
MINI-FIT JR
REAR VIEW

HSG: DGK WM3701
FEM CONTACT: DGK WM18518
ins dia .0695" strip .080" cu dia 0.047"

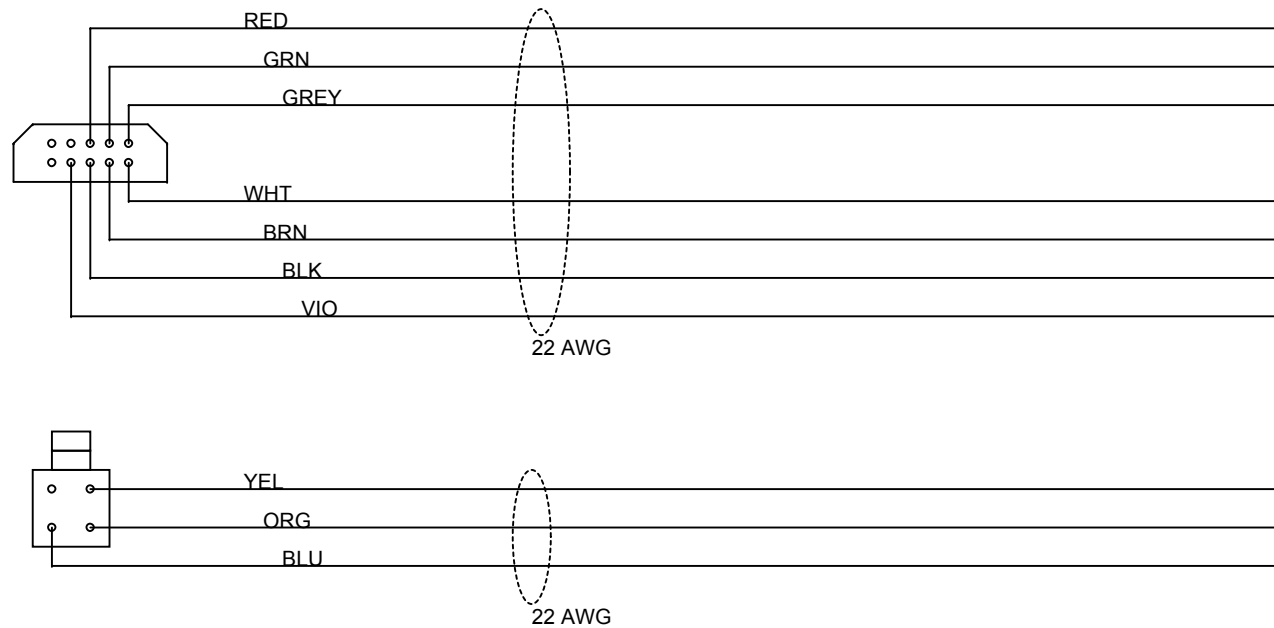

QUAN 8

QUAN 8

EXTRA HARWIN FEM 22 AWG GOLD
CRIMP CONTACTS
DGK: 952-1049-ND

Title			
SCH, WIRING HARNESS, TAILCONE			
Size	Document Number		Rev
B	<Doc>		A
Date:	Friday, February 10, 2017	Sheet	1 of 1