


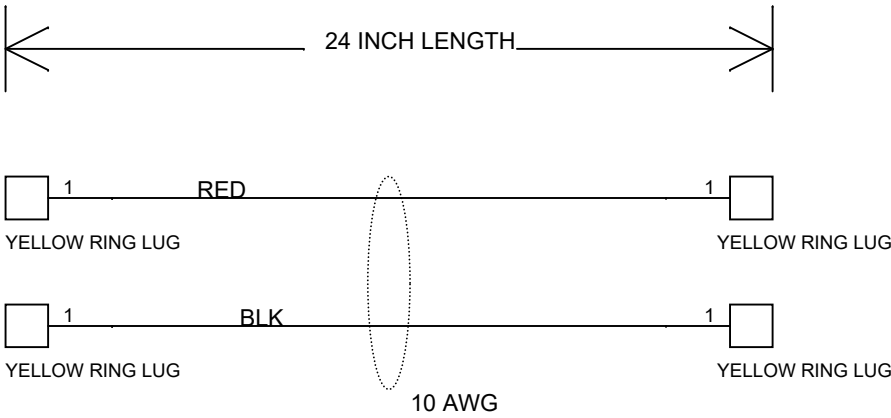


PROCEDURE:

REFER TO TDK LAMBDA USER MANUAL "GEN750W"
PAGES 64 THRU 69

CONNECT RED / BLACK 10 AWG PAIR BETWEEN
THE DC OUTPUT TERMINALS OF BOTH POWER SUPPLIES

CONNECT THE DB25 CONNECTORS, BEING CAREFUL TO
PLUG "MASTER" INTO THE MASTER POWER SUPPLY,
AND THE "SLAVE" INTO THE SLAVE SUPPLY

FOLLOW THE DIRECTIONS IN THE USER MANUAL
FOR DETAILED PROCEDURE

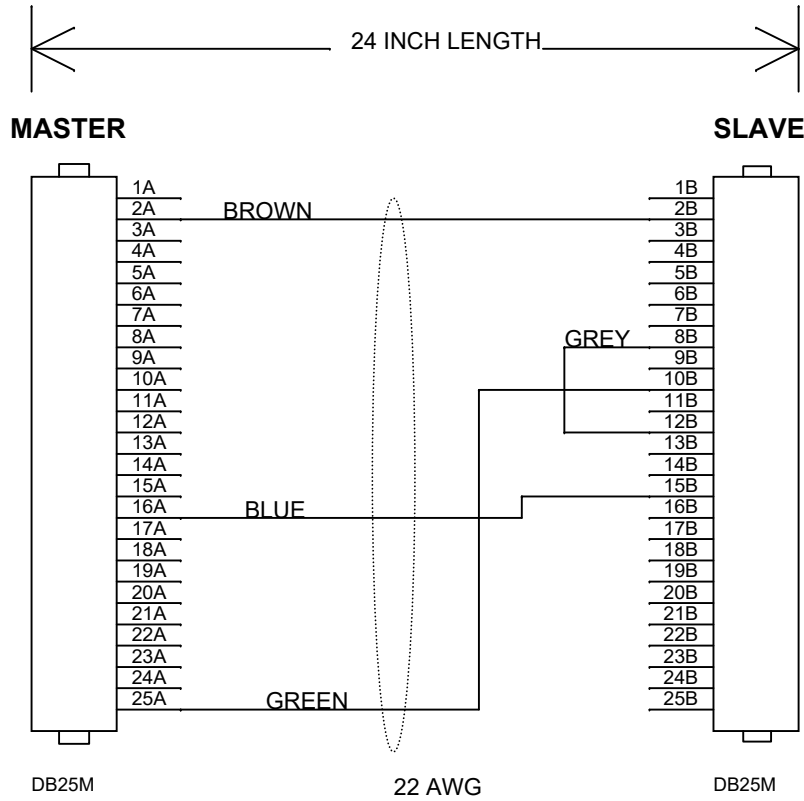

FILE LOCATION: \ATLAS\PROJECT_LIBRARY\368000_DMO_AUV\Schematics\CABLES\Sch\TDK__PS_PARALLEL_OPS.DSN

Title		
TDK_PS_PARALLEL_OPS		
Size	Document Number	Rev
B	<Doc>	A
Date:	Tuesday, January 08, 2019	Sheet 1 of 1