



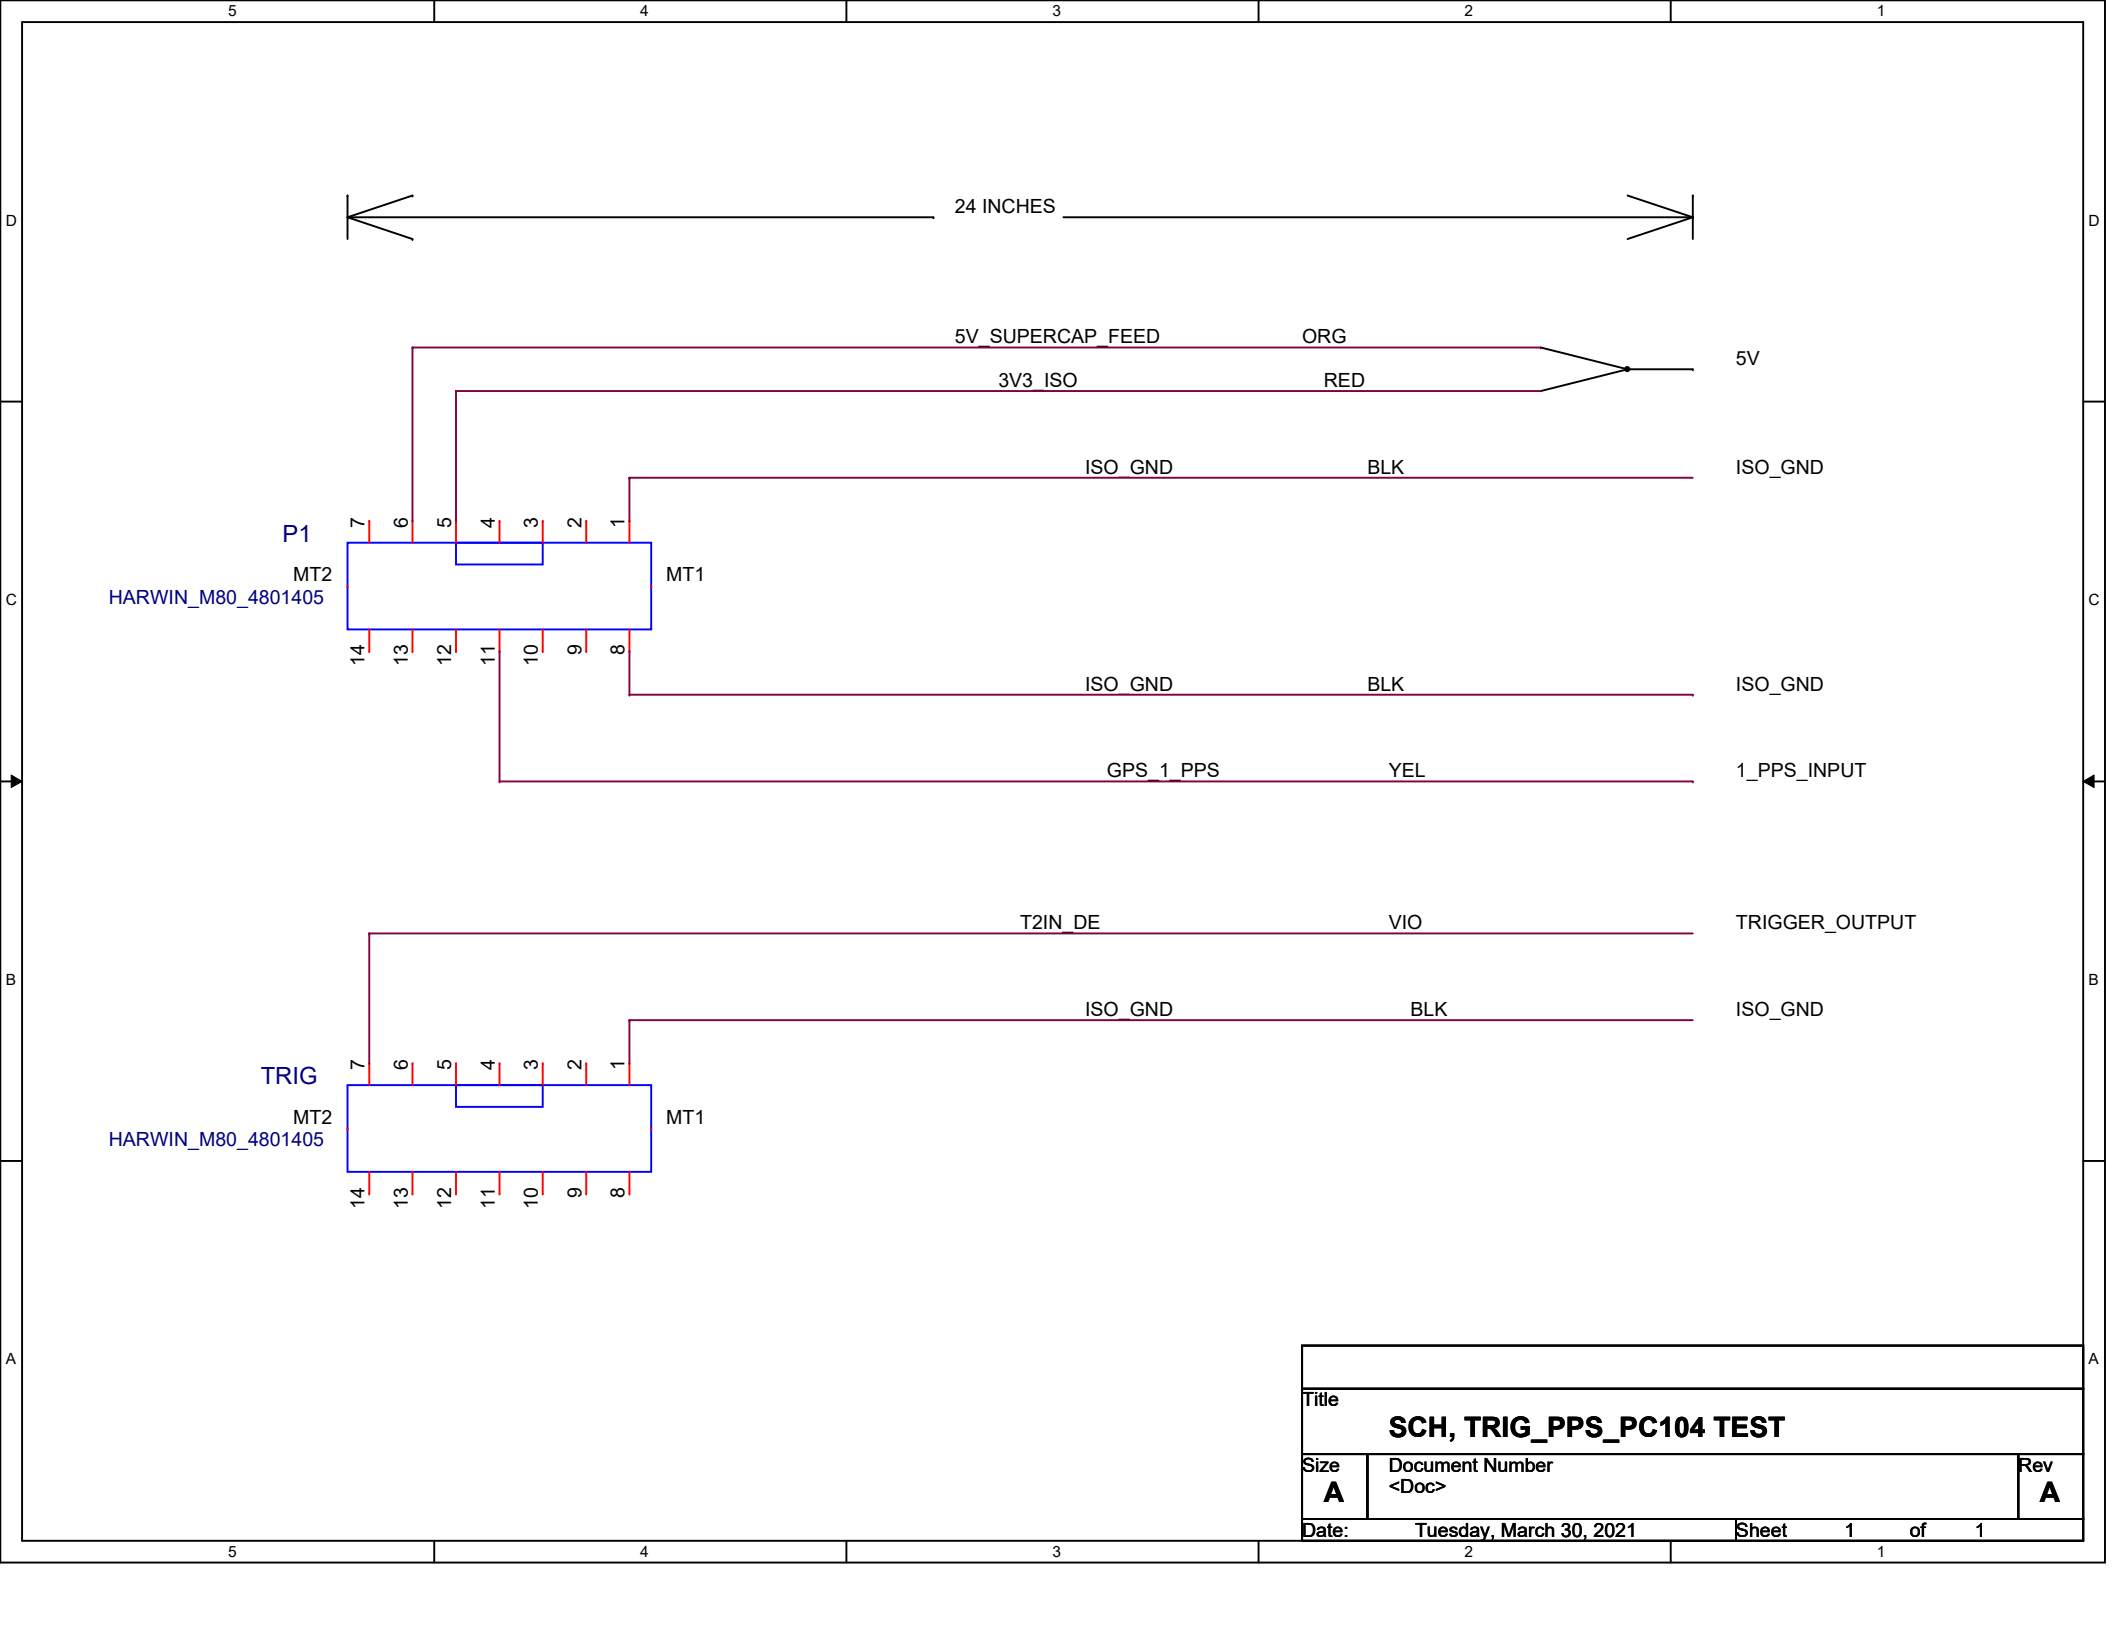

24 INCHES


P1
HARWIN_M80_4801405

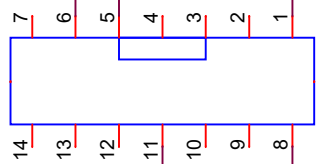

MT1

MT1

TRIG
HARWIN_M80_4801405

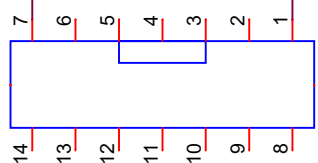

MT2

MT2

5V SUPERCAP FEED

ORG

5V

3V3 ISO

RED

ISO GND

BLK

ISO_GND

ISO GND

BLK

ISO_GND

GPS 1 PPS

YEL

1_PPS_INPUT

T2IN_DE

VIO

TRIGGER_OUTPUT

ISO GND

BLK

ISO_GND

Title		
SCH, TRIG_PPS_PC104 TEST		
Size	Document Number	Rev
A	<Doc>	A
Date:	Tuesday, March 30, 2021	Sheet 1 of 1