


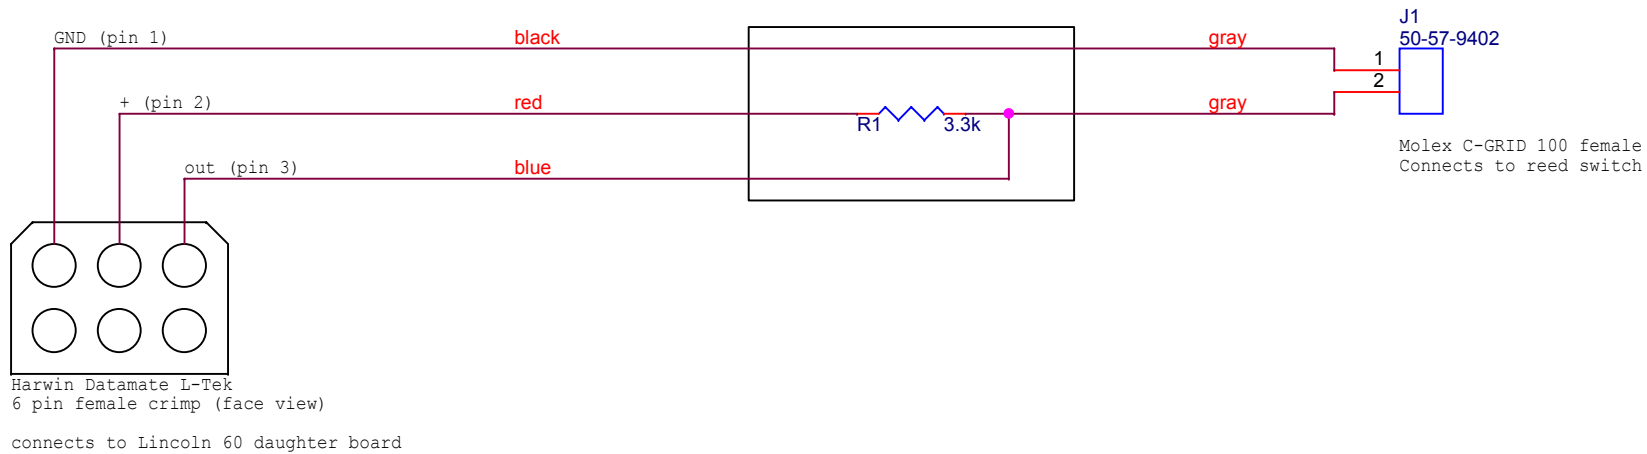

Title		
<Title>		
Size	Document Number	Rev
A	<Doc>	<RevCo
Date:	Thursday, December 21, 2017	Sheet 1 of 1