



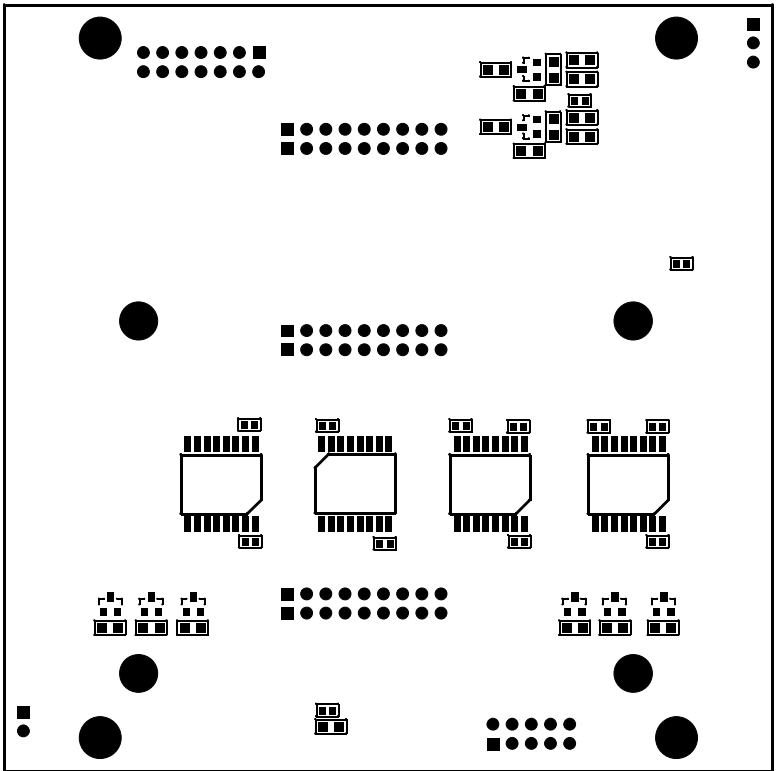

Cu Top

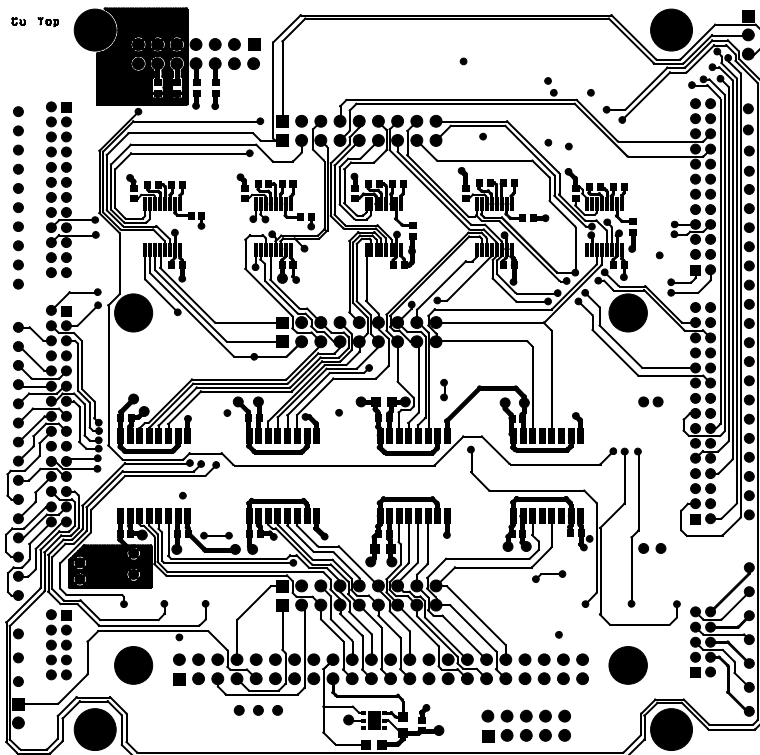

SS Top

MT1

J2 POWER

T5-7500 CARRIER
SCH 10020416
COPYRIGHT 2010 MBARI

S/N

MBARI

MT2

J1
CHARGE

CTD1

J4

J3 CLK
0 1 2 3 4 5 6 7
SERIAL

CTD2

J6

J9

FWD

J12

SS Top

MT3

P1
ENDCAP

E26 SPI_CLK
E27 RST

E28 MUR13/TEMP

J10 R1
R2

E42

2

10


ALTERA
3FAS
J15


MT4


J10


AFT

J14

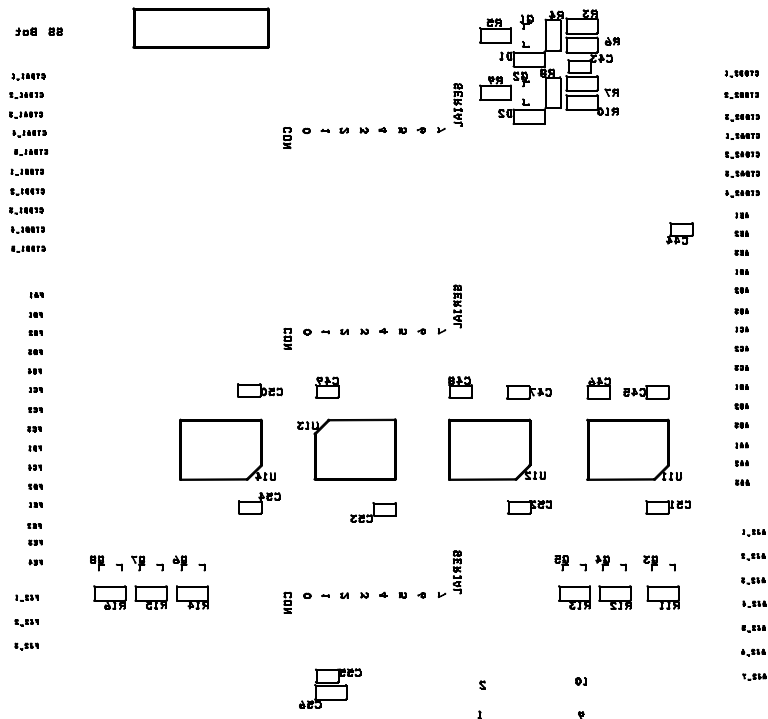


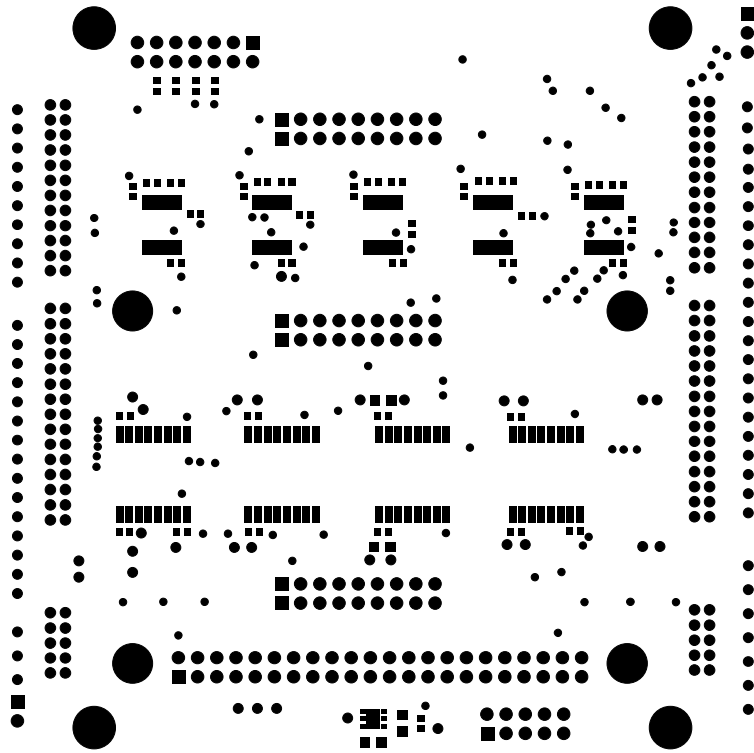


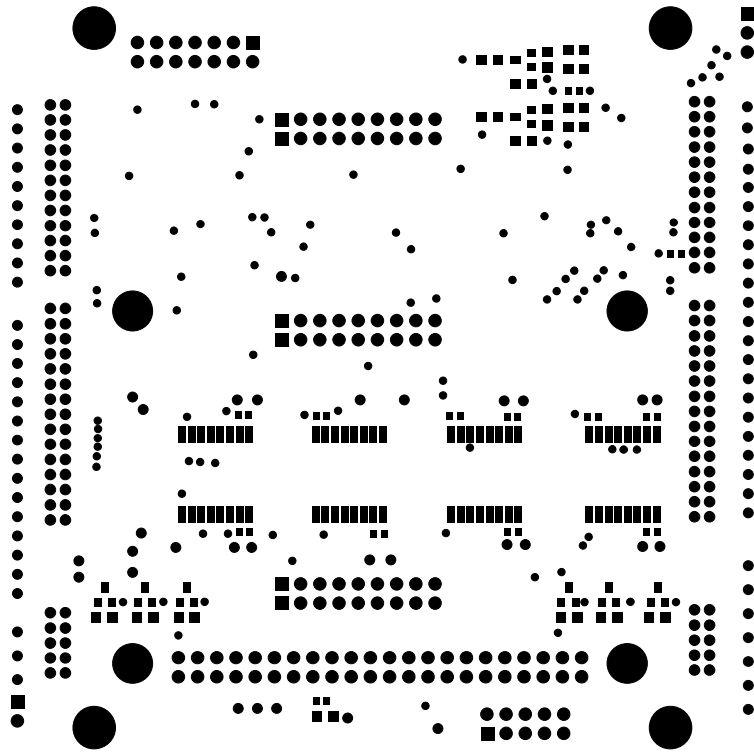

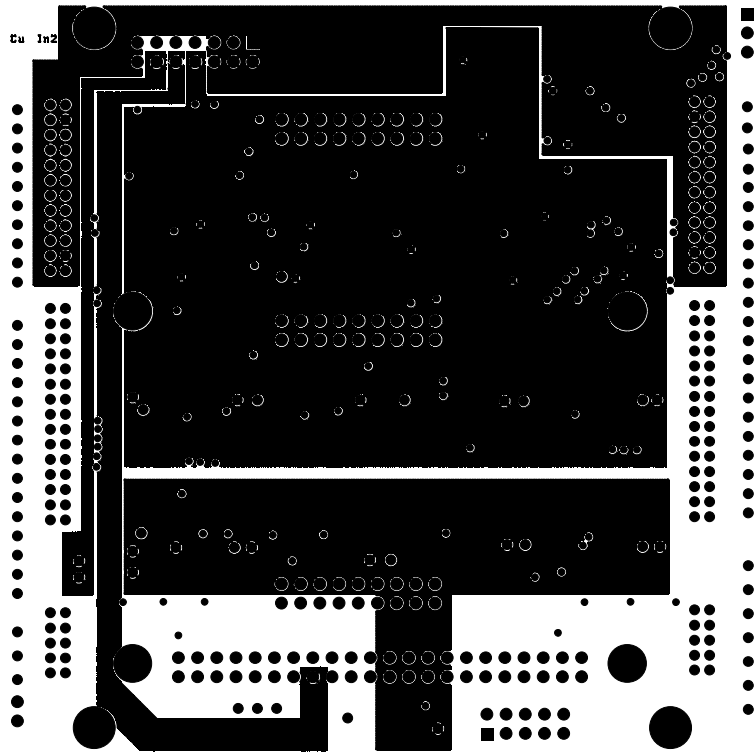

5u 1n1

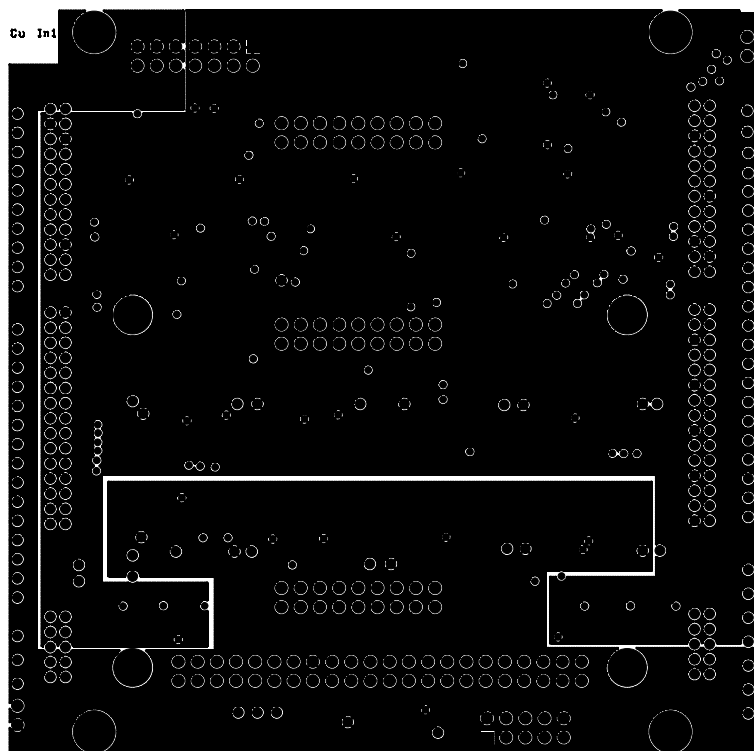

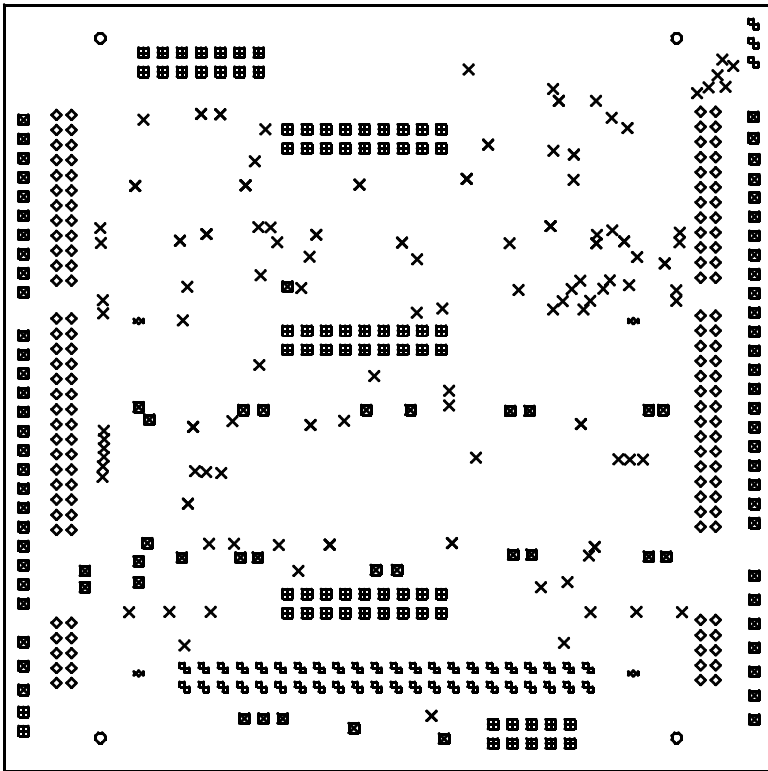

DRILL CHART				
SYM	DIAM	TOL	QTY	NOTE
x	0.020		108	
o	0.037		128	
■	0.037		87	
⬢	0.038		47	
■	0.042		80	
*	0.125		4	
o	0.129		4	
TOTAL			458	

