
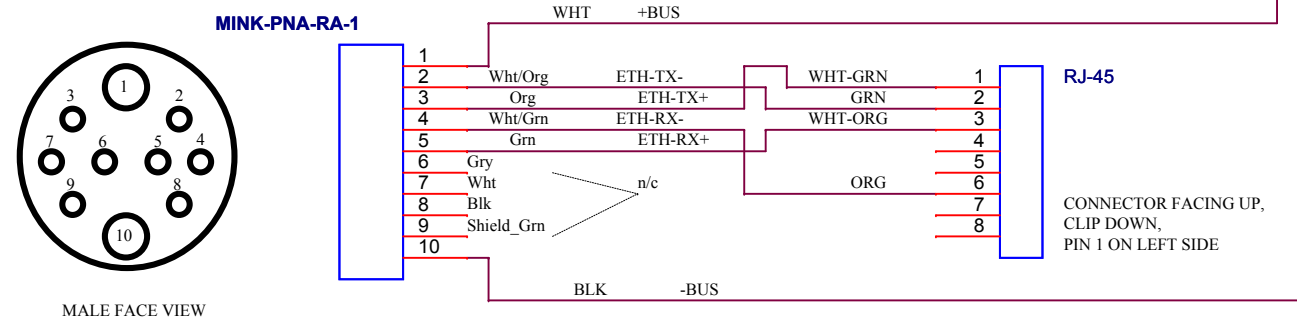
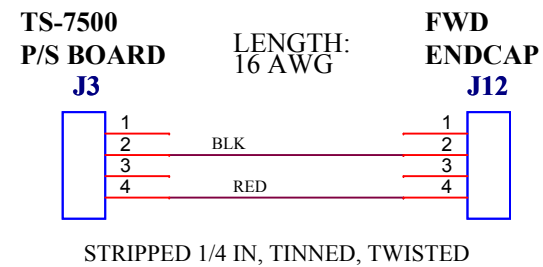
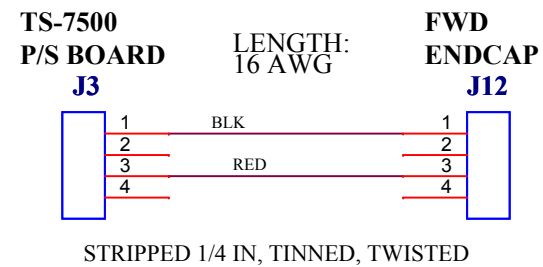
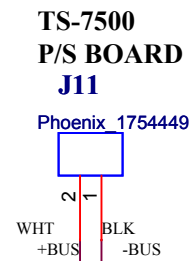
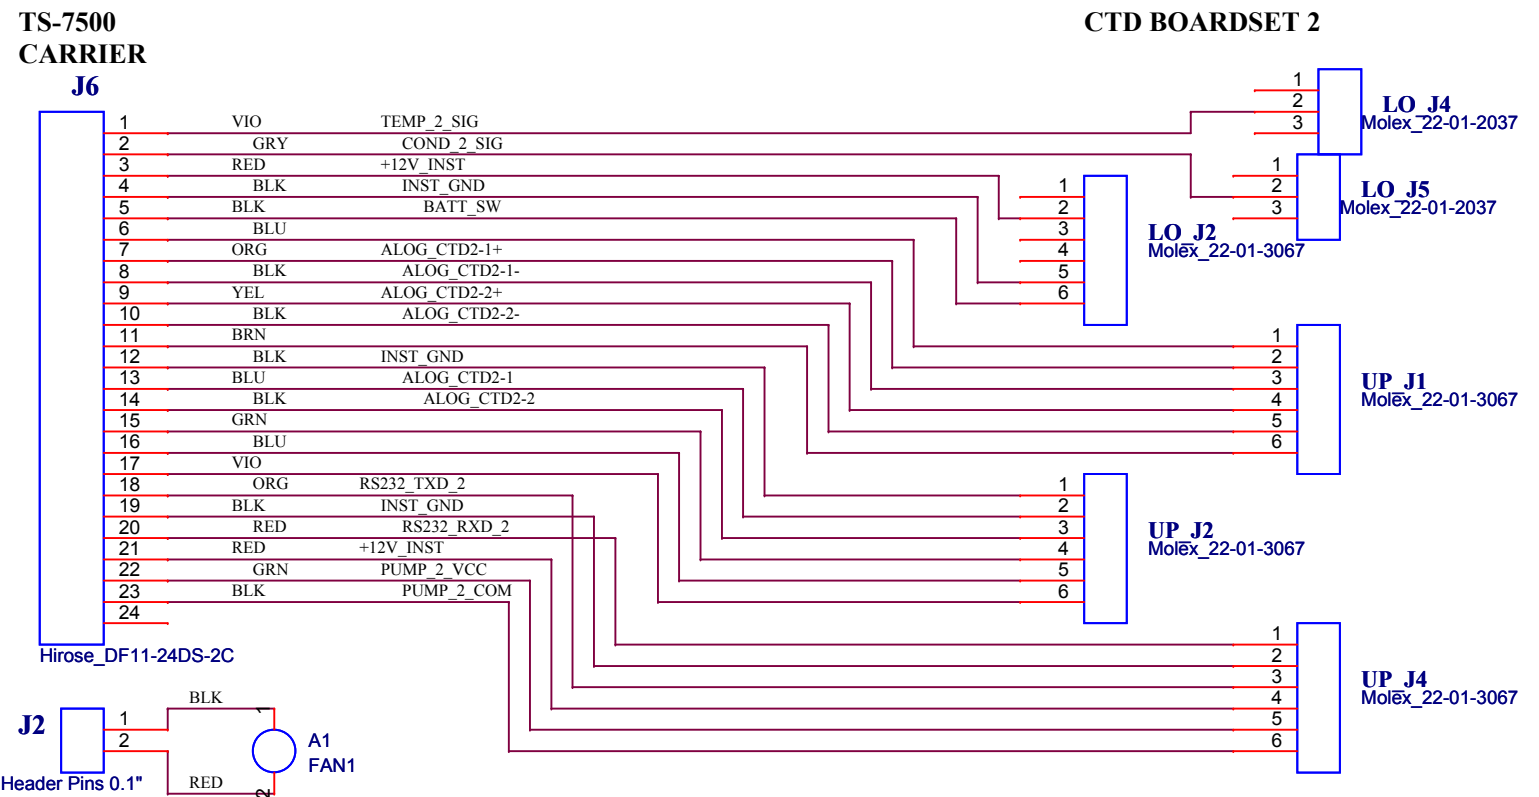
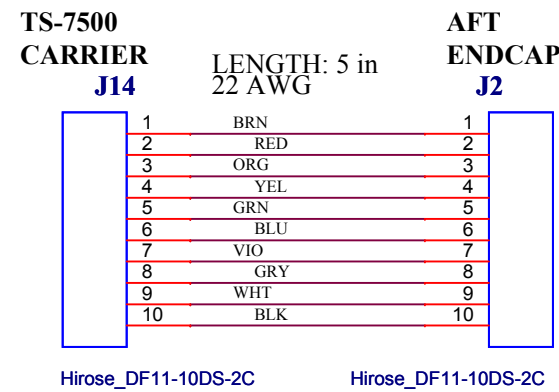
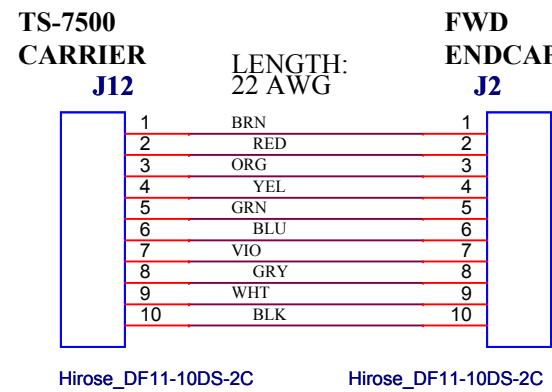
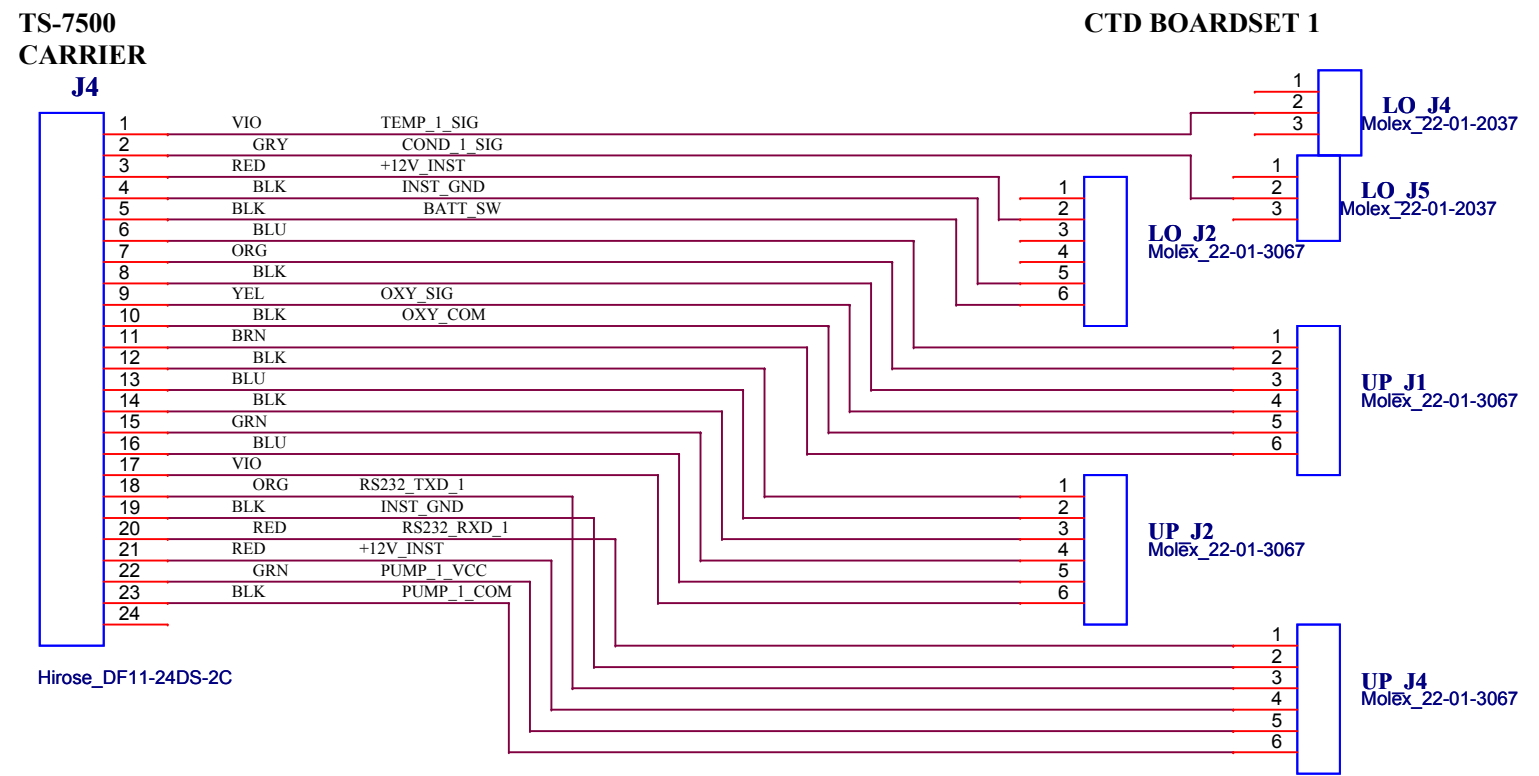
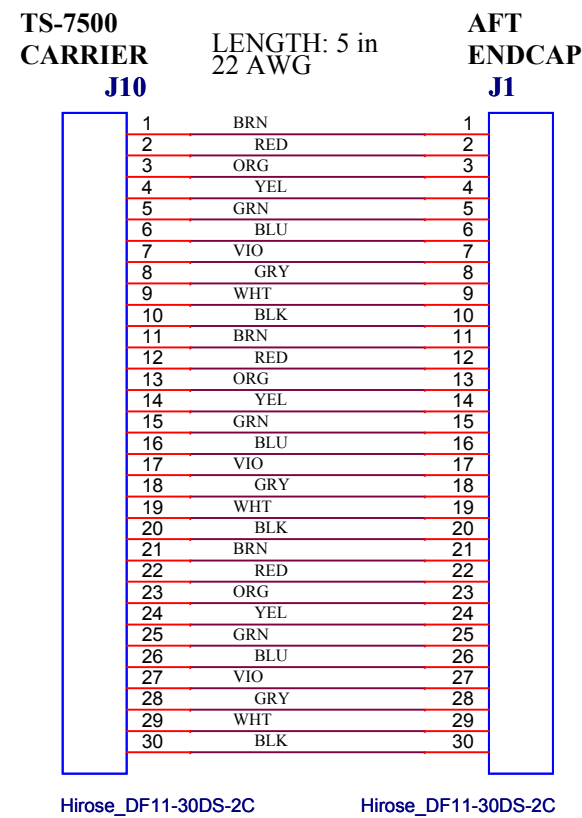
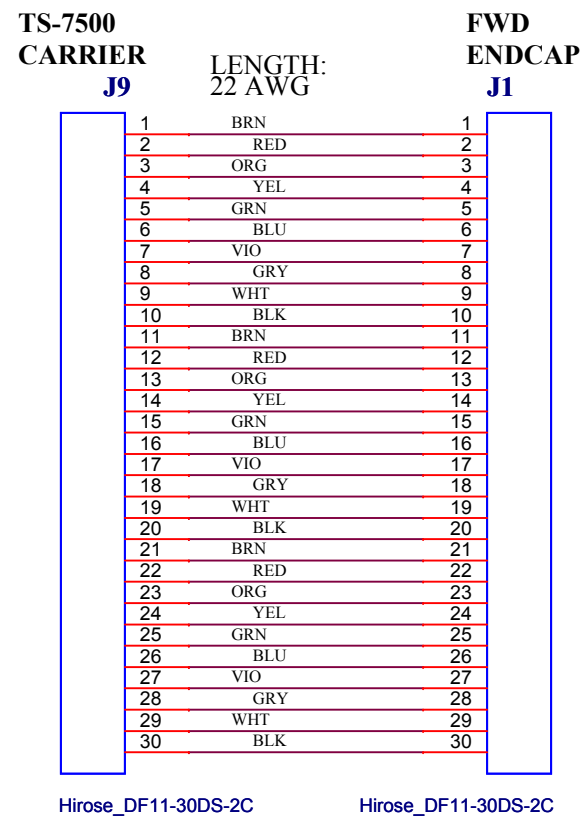


TEST CABLE, CONSOLE RS232 (Info only, not part of DCON Assy)

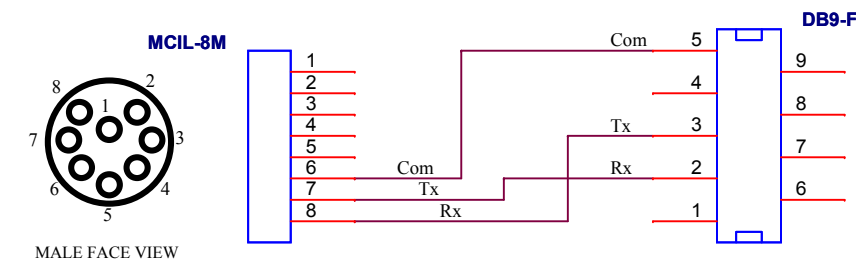

Title		
DCON_Wiring_Diagram		
Size	Document Number	Rev
B	10020416	C
Date:	Tuesday, November 23, 2010	Sheet 1 of 1