





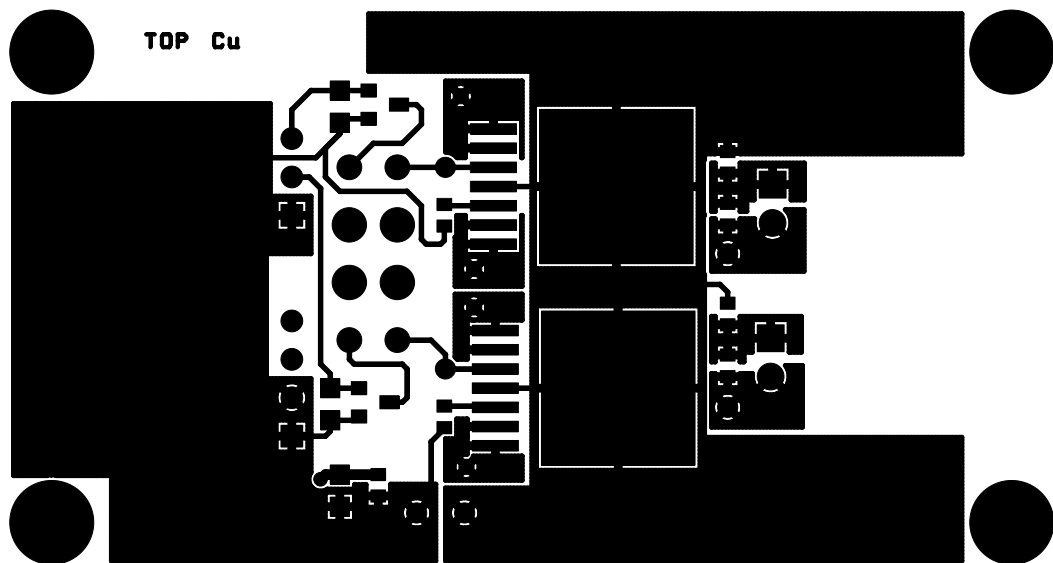


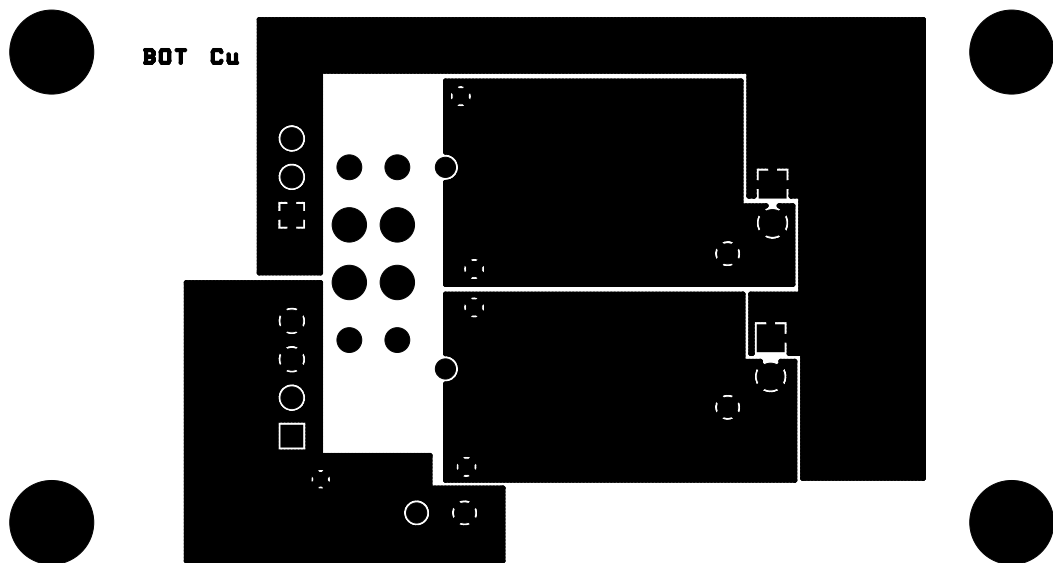


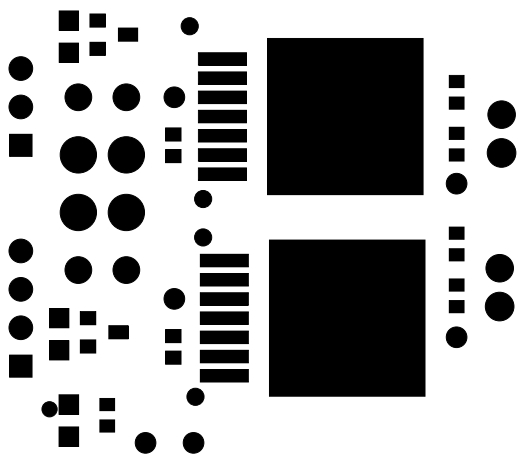


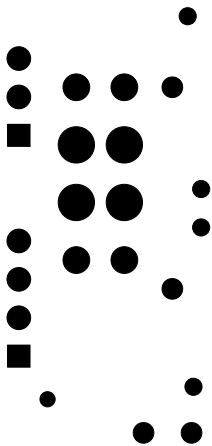

SS TOP

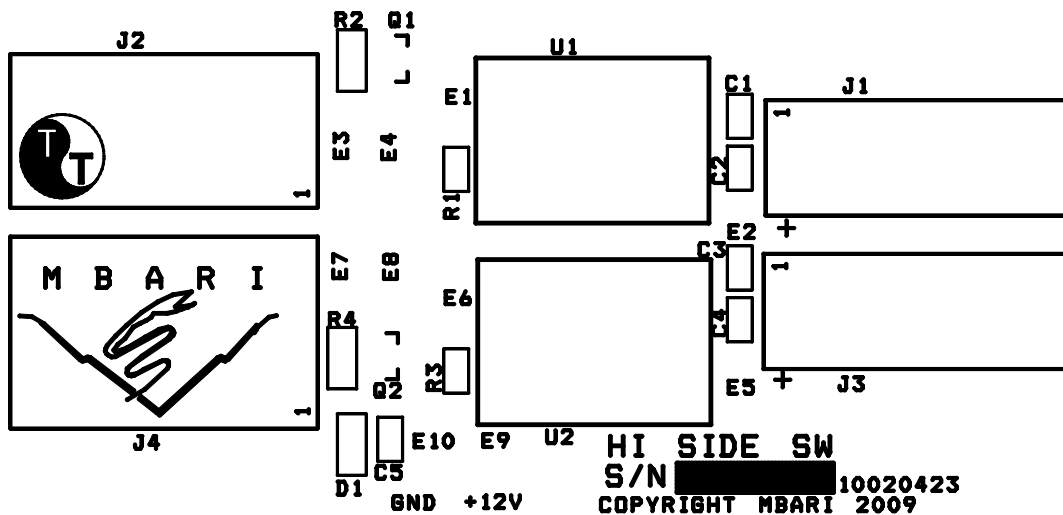

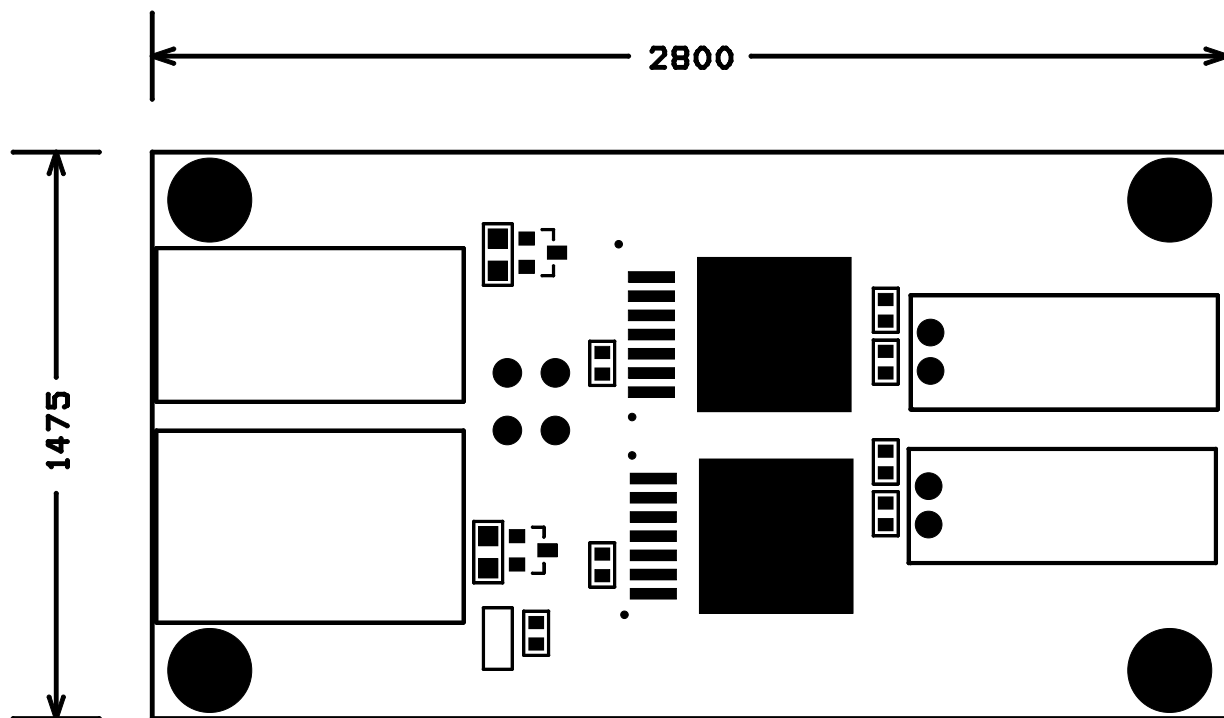

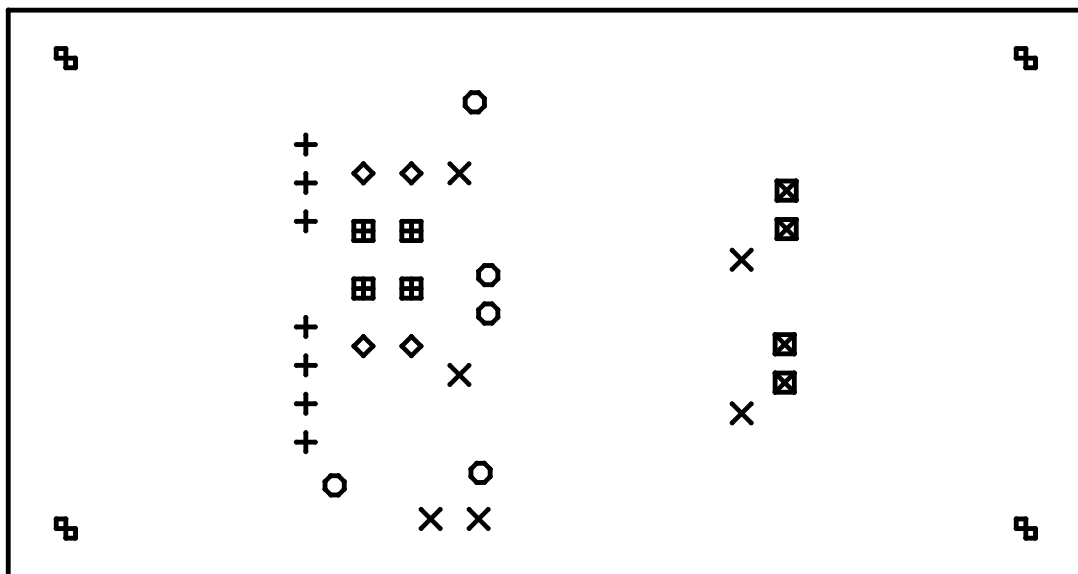

DRILL CHART				
SYM	DIAM	TOL	QTY	NOTE
○	0.020		5	
×	0.037		6	
+	0.041		7	
◇	0.045		4	
⊠	0.046		4	
⊞	0.070		4	
⌘	0.129		4	
TOTAL			34	