

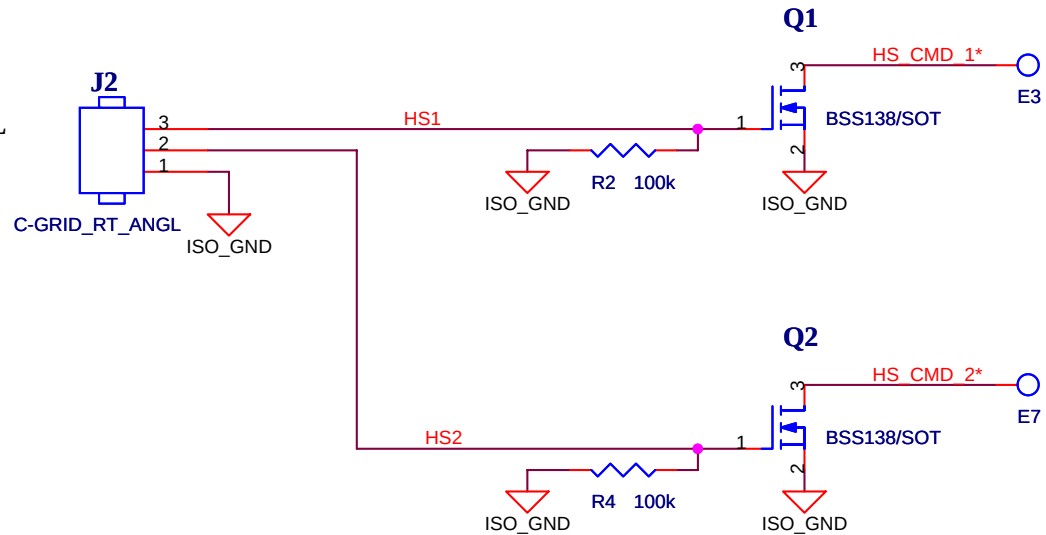


HI SIDE
SWITCH
CONTROL
SIGNALS

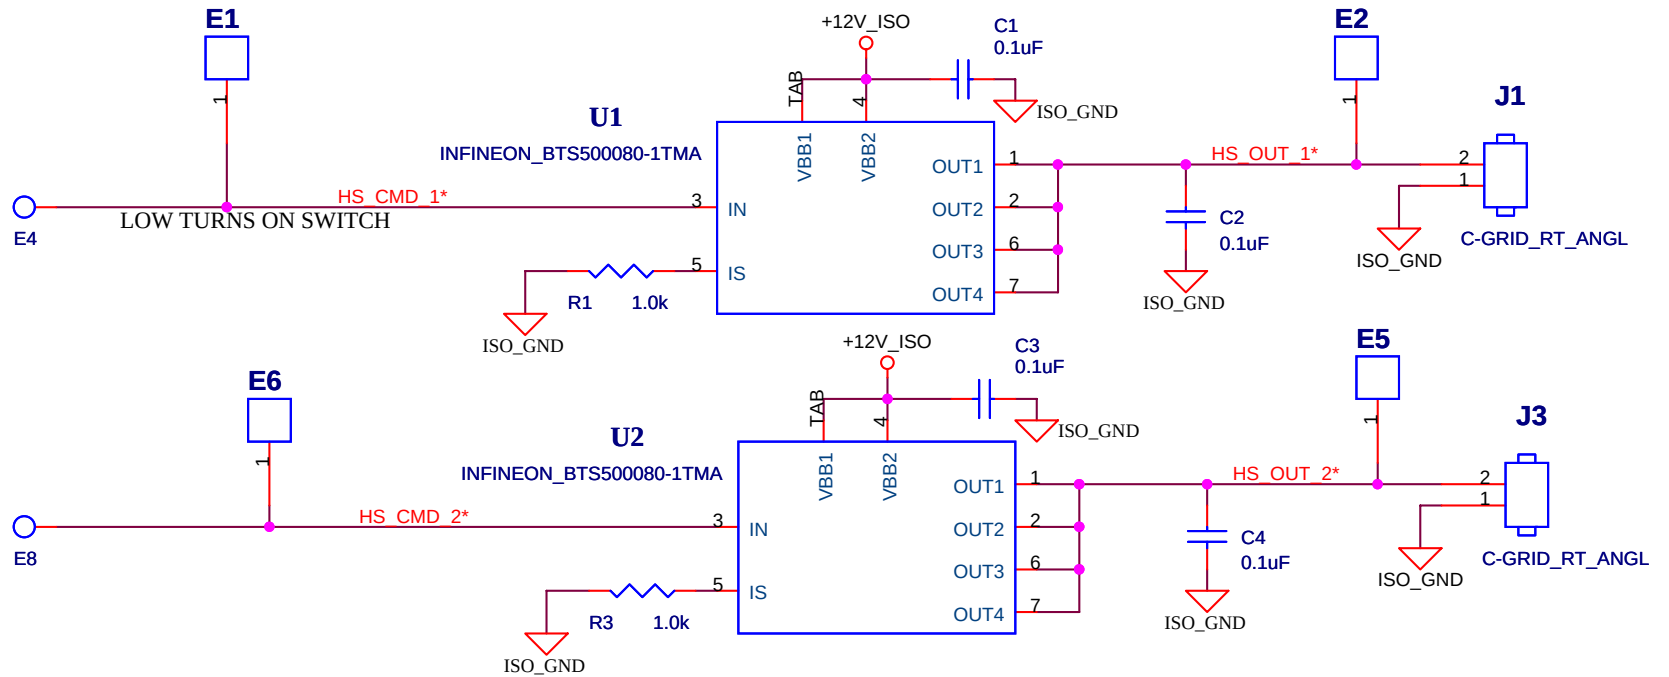

ISOLATED
12VDC
INPUT

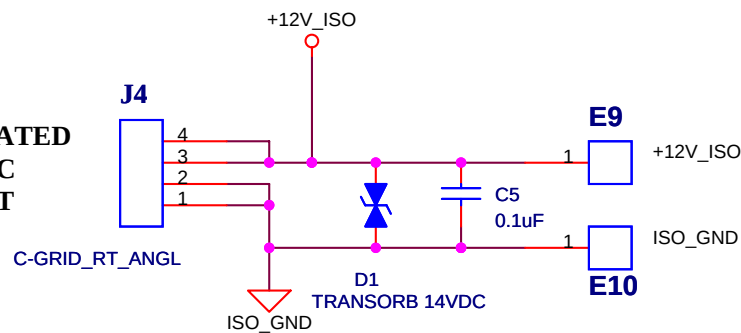

Title		
SCH, HI SIDE SW TEST BOARD		
Size B	Document Number	Rev
	10020423	A
Date:	Monday, November 16, 2009	Sheet 1 of 1