


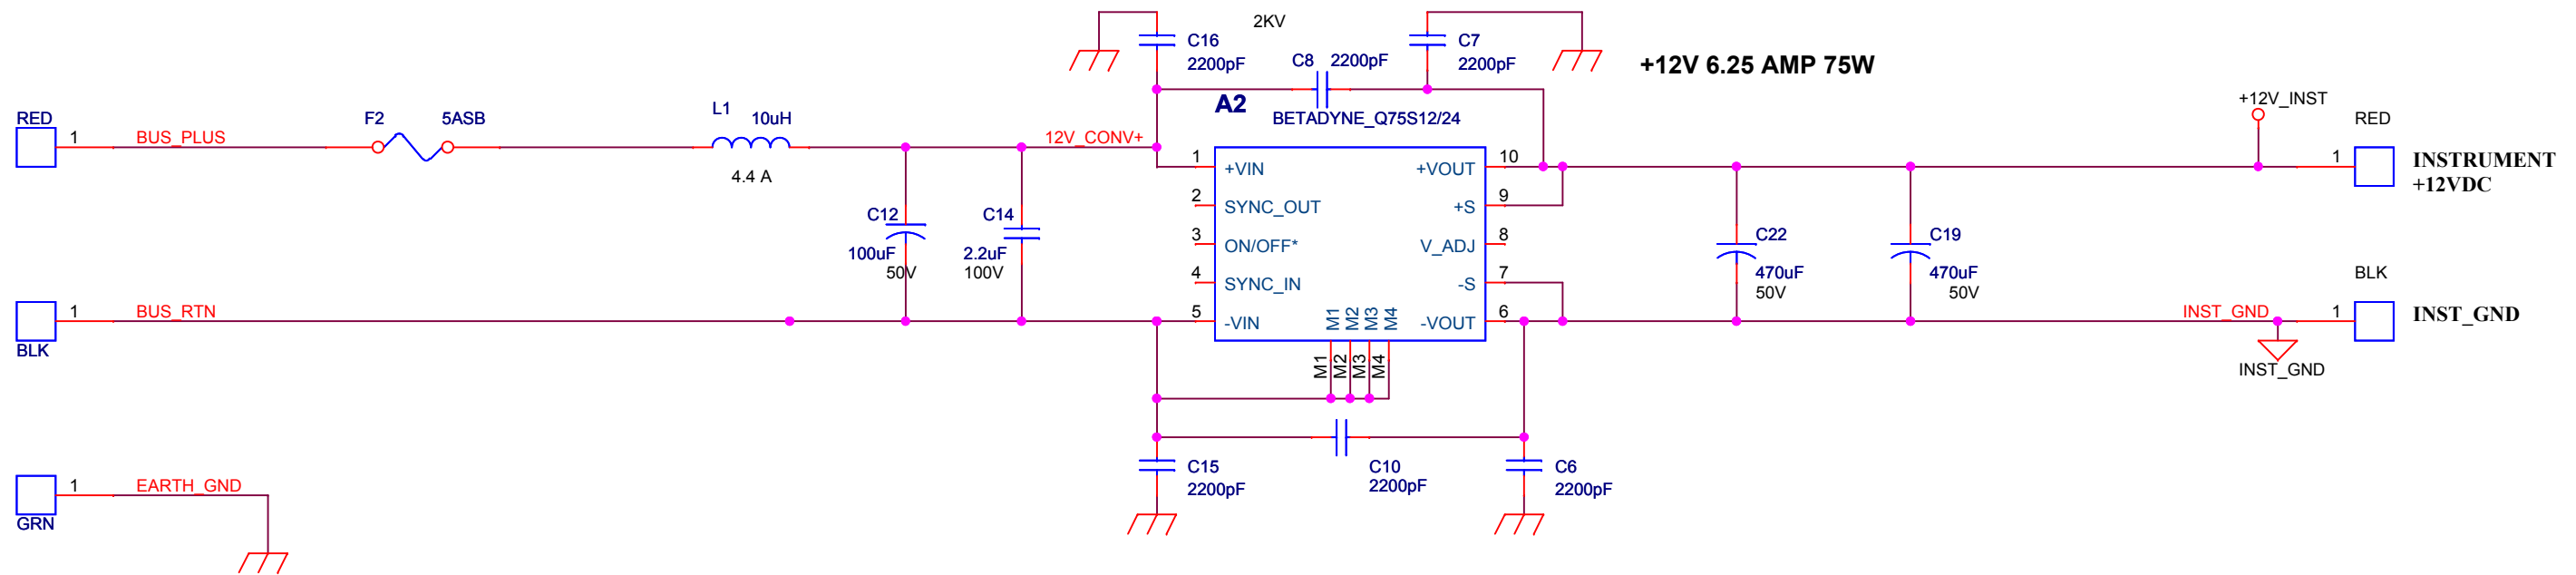

Mount the DC DC Converter in Mill-Max Pins:
6 ea 7406-0-15-15-18-27-10-0
Digikey ED90466-ND

Title		
Betadyne Q75S12/24 Test Fixture		
Size B	Document Number <Doc>	Rev B
Date:	Thursday, April 08, 2010	Sheet 1 of 1