


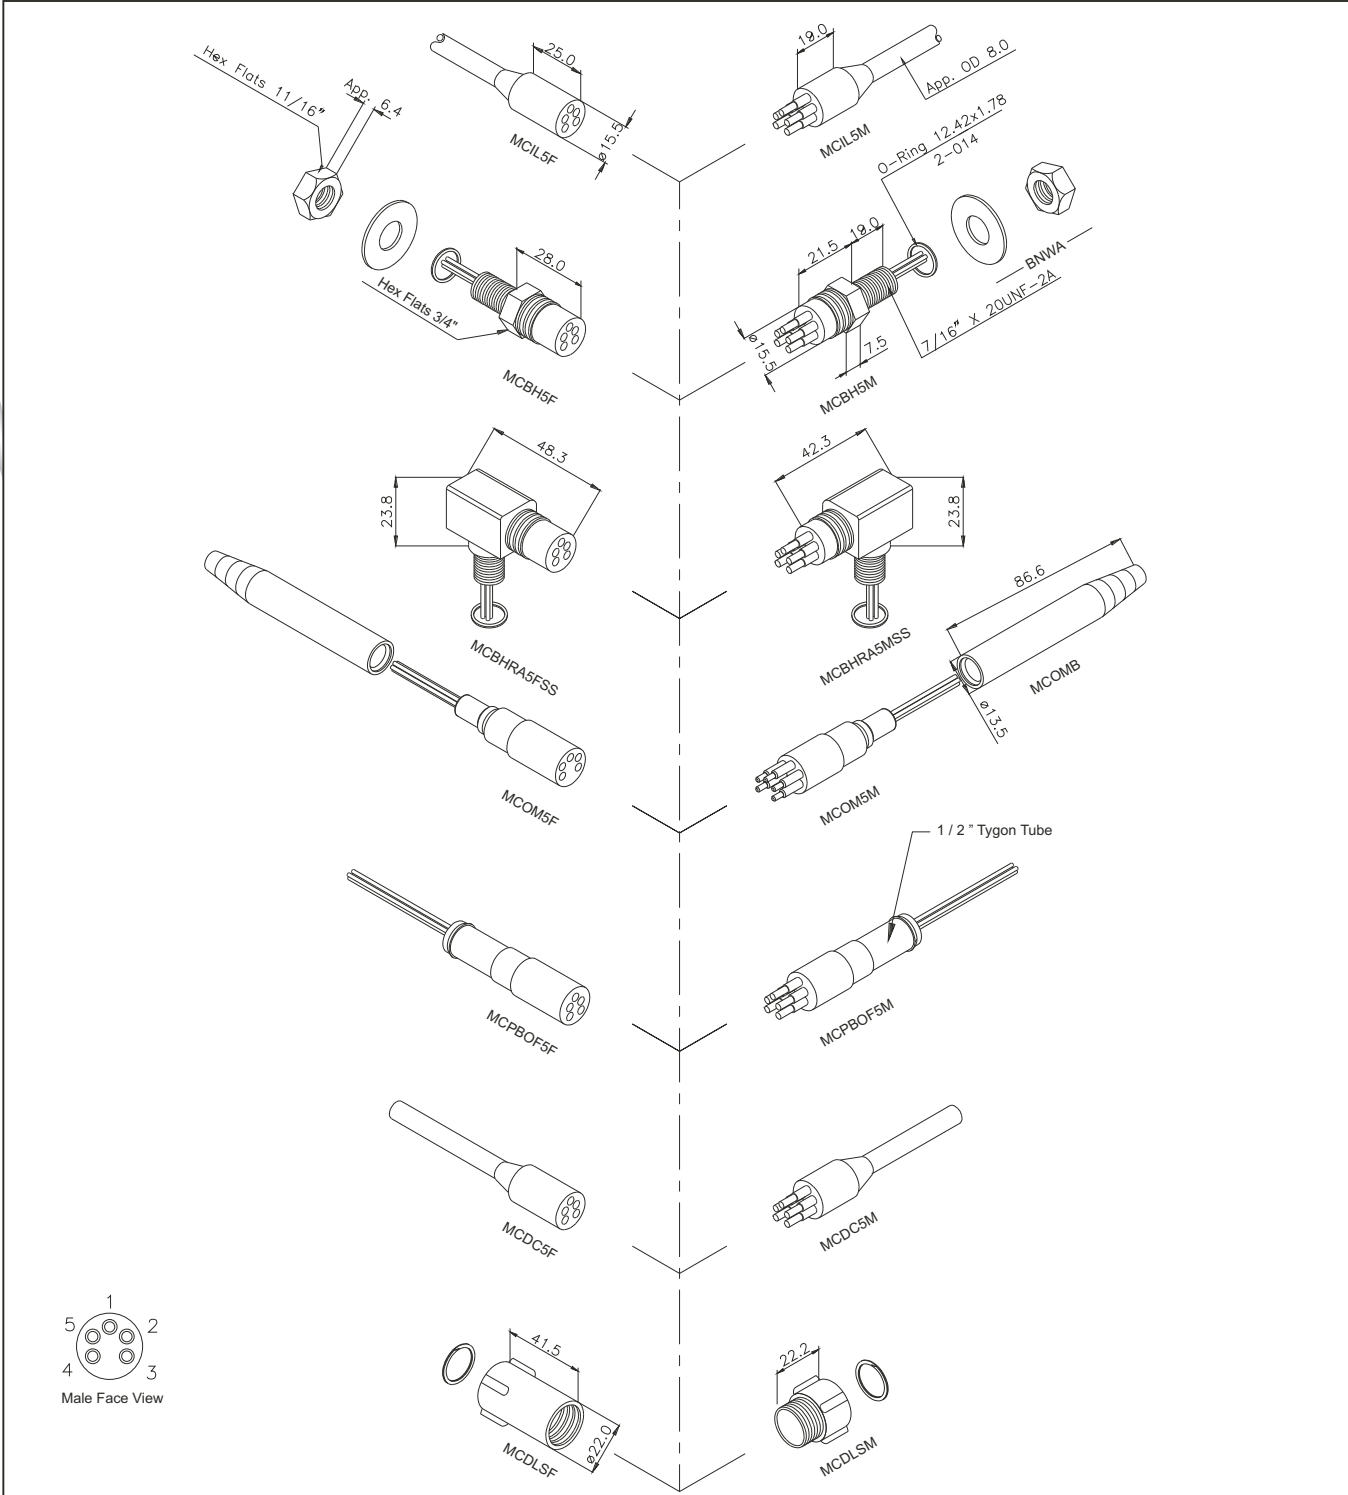

Inline Cable Colour Code 1 Black 2 White 3 Red 4 Green 5 Orange (Bulkhead Leads Number Tagged)	Connector Specifications Single Contact Rating : 300 V @ 5 Amp Connector Rating 2 pins : 300 V @ 5 Amp Connector Rating 3-4 pins : 300 V @ 4 Amp Connector Rating 5 pins : 300 V @ 3 Amp Insulation Resistance : >200 megaohm Contact Resistance : <0,01 ohm Wet Matings : >500 Temp. Rating : -4° to +60° C : 25° to 140° F Depth Rating : 700 bar - 10.000 psi	Material Specifications Connector Body : Neoprene (CR) Bulkhead Body : Brass UNS-C36000 Contacts : Gold Plated Beryllium Copper UNS-C17300 Nuts & Washers : Brass UNS-C36000 'O' Rings : Nitrile Locking Sleeve : Delrin Snap Ring : AISI 302 Inline Cable (60 cm) : 20 AWG 0,5 mm² Rubber BH Leads (30 cm) : 22 AWG 0,32 mm² Teflon Options : See index pages	Dimensions in mm. Threads in inches. 1 inch = 25,4 mm. 1 mm = 0,03937 inch. Modification rights reserved Drawing No. SE 300-54
---	---	---	--