
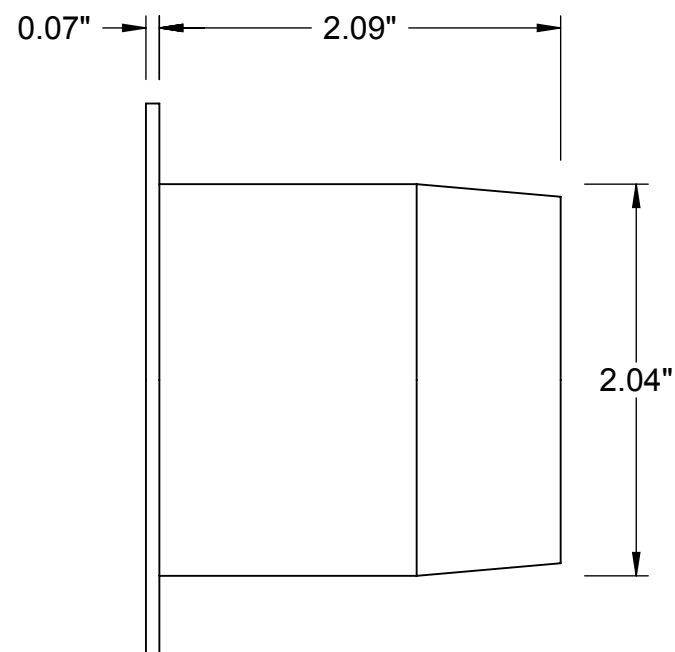
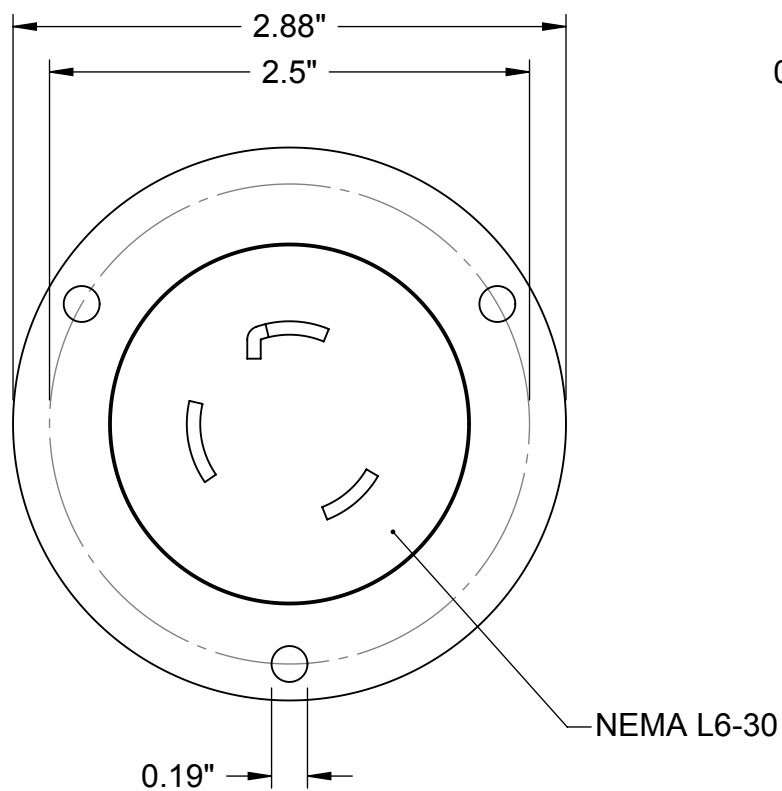


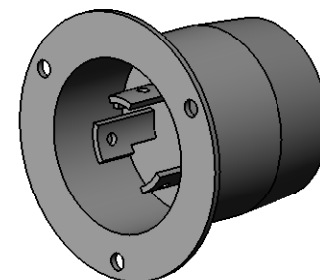

McMASTER-CARR CAD

<http://www.mcmaster.com>
© 2016 McMaster-Carr Supply Company

Information in this drawing is provided for reference only.

PART
NUMBER

9081T85

Premium Turn-Lock
Male Flanged Receptacle