


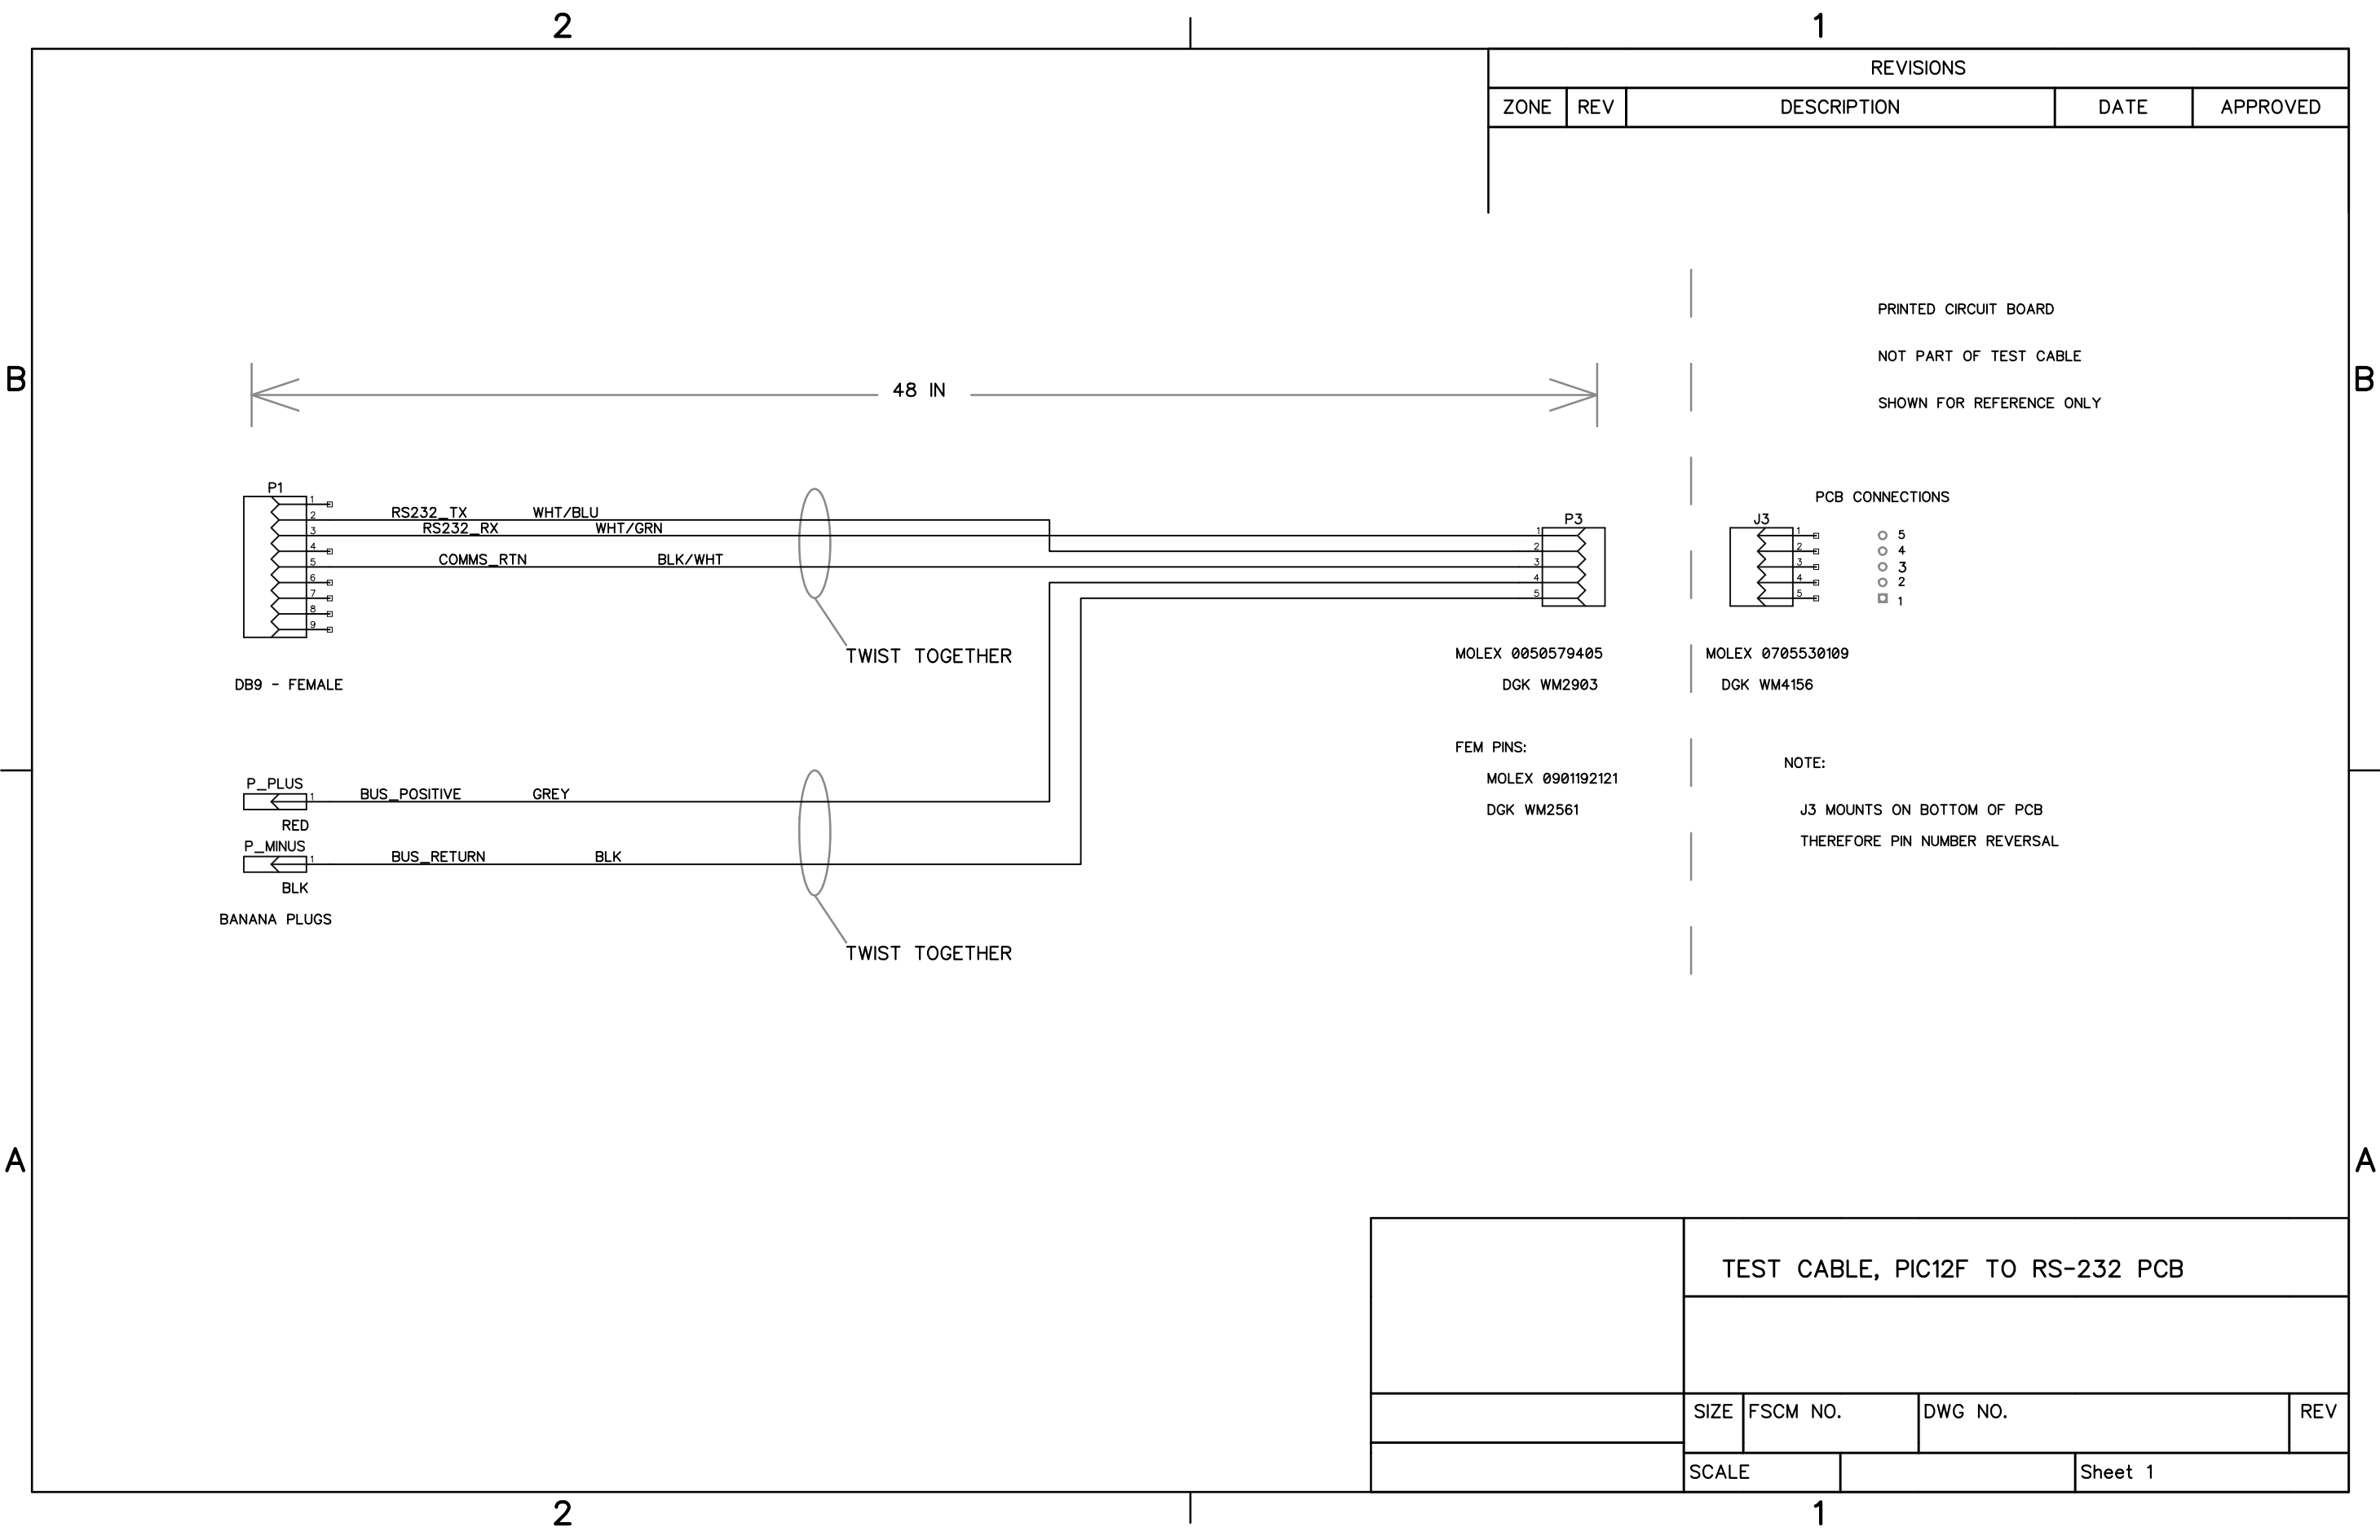

48 IN

P1

1

2

3

4

5

6

7

8

9

RS232_TX WHT/BLU

RS232_RX WHT/GRN

COMMS_RTN BLK/WHT

DB9 - FEMALE

P_PLUS

1

BUS_POSITIVE GREY

RED

P_MINUS

1

BUS_RETURN BLK

BLK

BANANA PLUGS

TWIST TOGETHER

TWIST TOGETHER

P3

1

2

3

4

5

TEST CABLE, PIC12F TO RS-232 PCB

SIZE	FSCM NO.	DWG NO.	REV
SCALE		Sheet 1	

2

1