


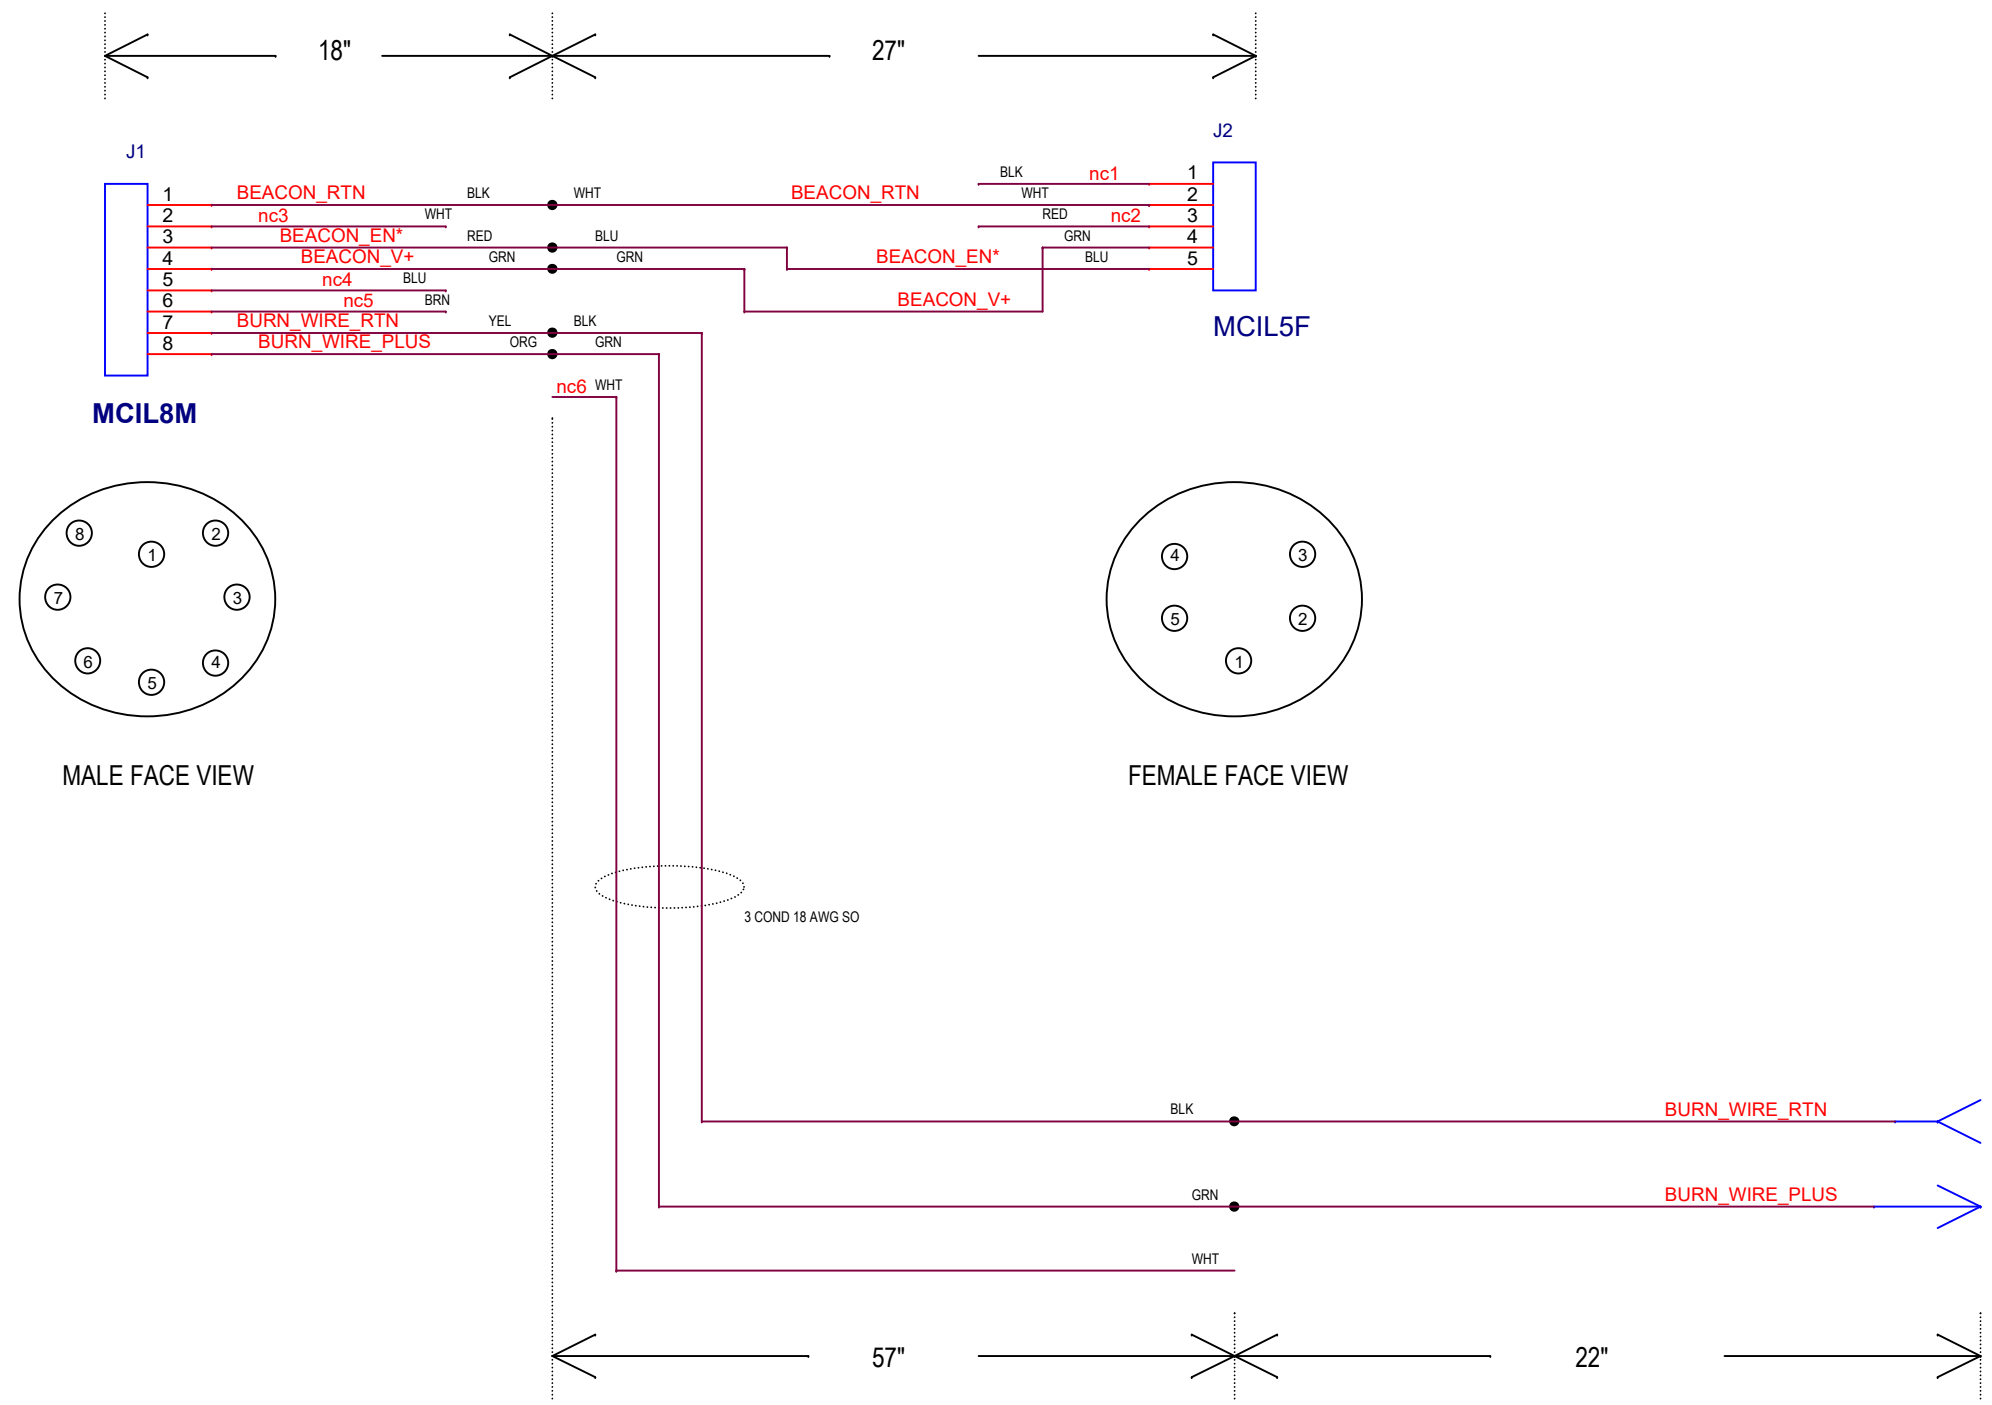

Atlas\ProjectLibrary\368000_DMO_AUV\Schematics\I2MAP\Cables

Title		
CABLE, DROP WT BEACON		
Size	Document Number	Rev
B	100221617	A
Date:	Monday, May 10, 2021	Sheet 1 of 1